



1:25,000 at A3 - kilometres:

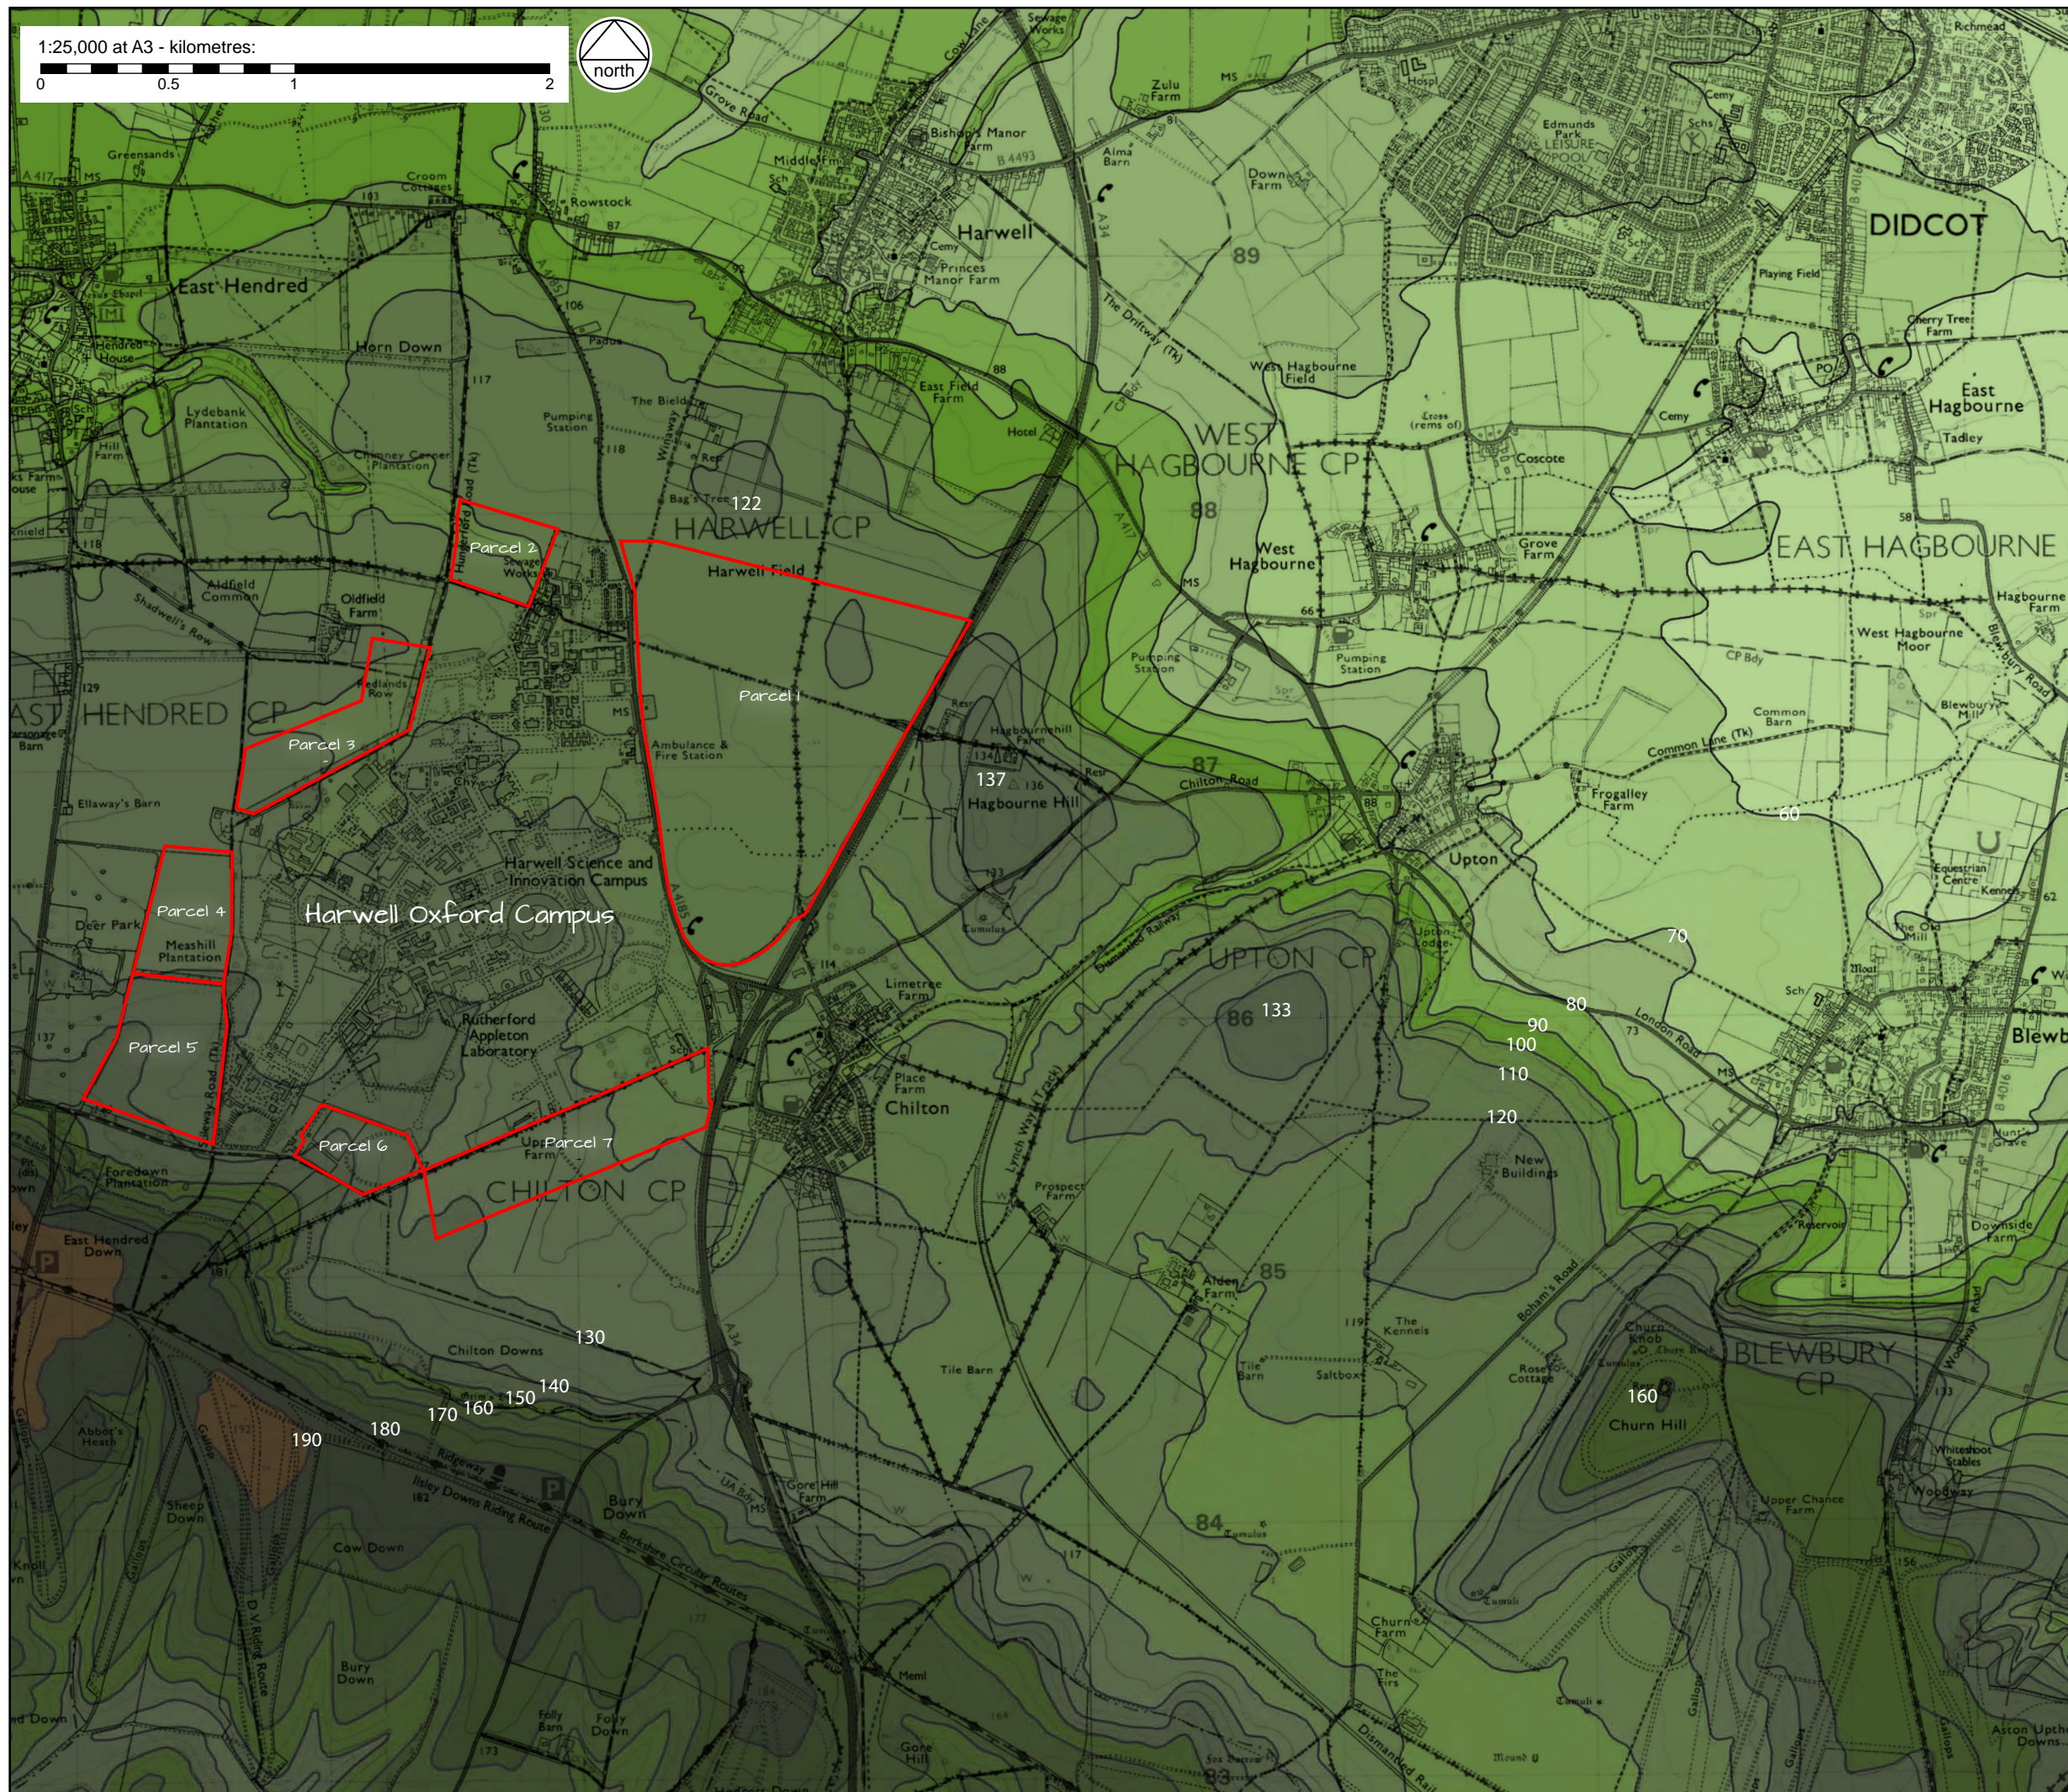

KEY

Land parcels

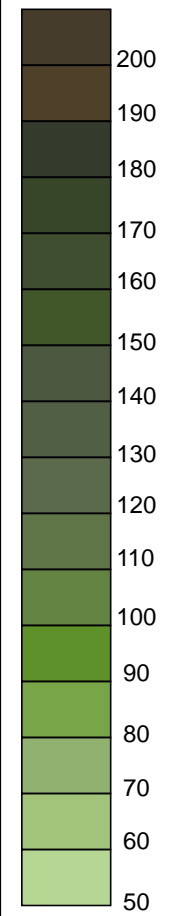

CLIENT:
VALE OF WHITE HORSE DISTRICT COUNCIL
PROJECT:
LAND TO THE EAST OF HARWELL OXFORD
CAMPUS

TITLE:
Topography Plan

SCALE AT A3:
1:25,000

DATE:
July 2014

728.1/02A

HDA 1

Based on Ordnance Survey mapping with permission of Her Majesty's Stationery Office
Licence no. AR187372

© hankinson duckett associates

The Stables, Howbery Park, Benson Lane, Wallingford, OX10 8BA
t 01491 838175 e consult@hda-enviro.co.uk w www.hda-enviro.co.uk

Landscape Architecture
Masterplanning
Ecology

