


This drawing is the copyright of West Waddy : ADP and may not be copied or reproduced without written permission. The Copyright Order 1990 provides for the Planning Authority to copy and distribute drawings for public inspection in relation to a Planning Application only if those copies are marked in the following manner:

This copy has been made with the authority of West Waddy: ADP pursuant to Section 47 of the Copyright Designs and Patents Act 1988 and for the purposes only of public inspection. This copy must not be copied without the prior written permission of the Copyright owner.

Do not scale from drawings unless for planning purposes only. Use figured dimensions at all other times. In case of doubt contact West Waddy:ADP Dimensions to be checked on site before work commences and any discrepancies reported to the Architect.

The accuracy of this drawing may be reliant upon survey information provided by third parties. No liability will be accepted by WestWaddy:ADP for errors in or arising from such third party survey information.

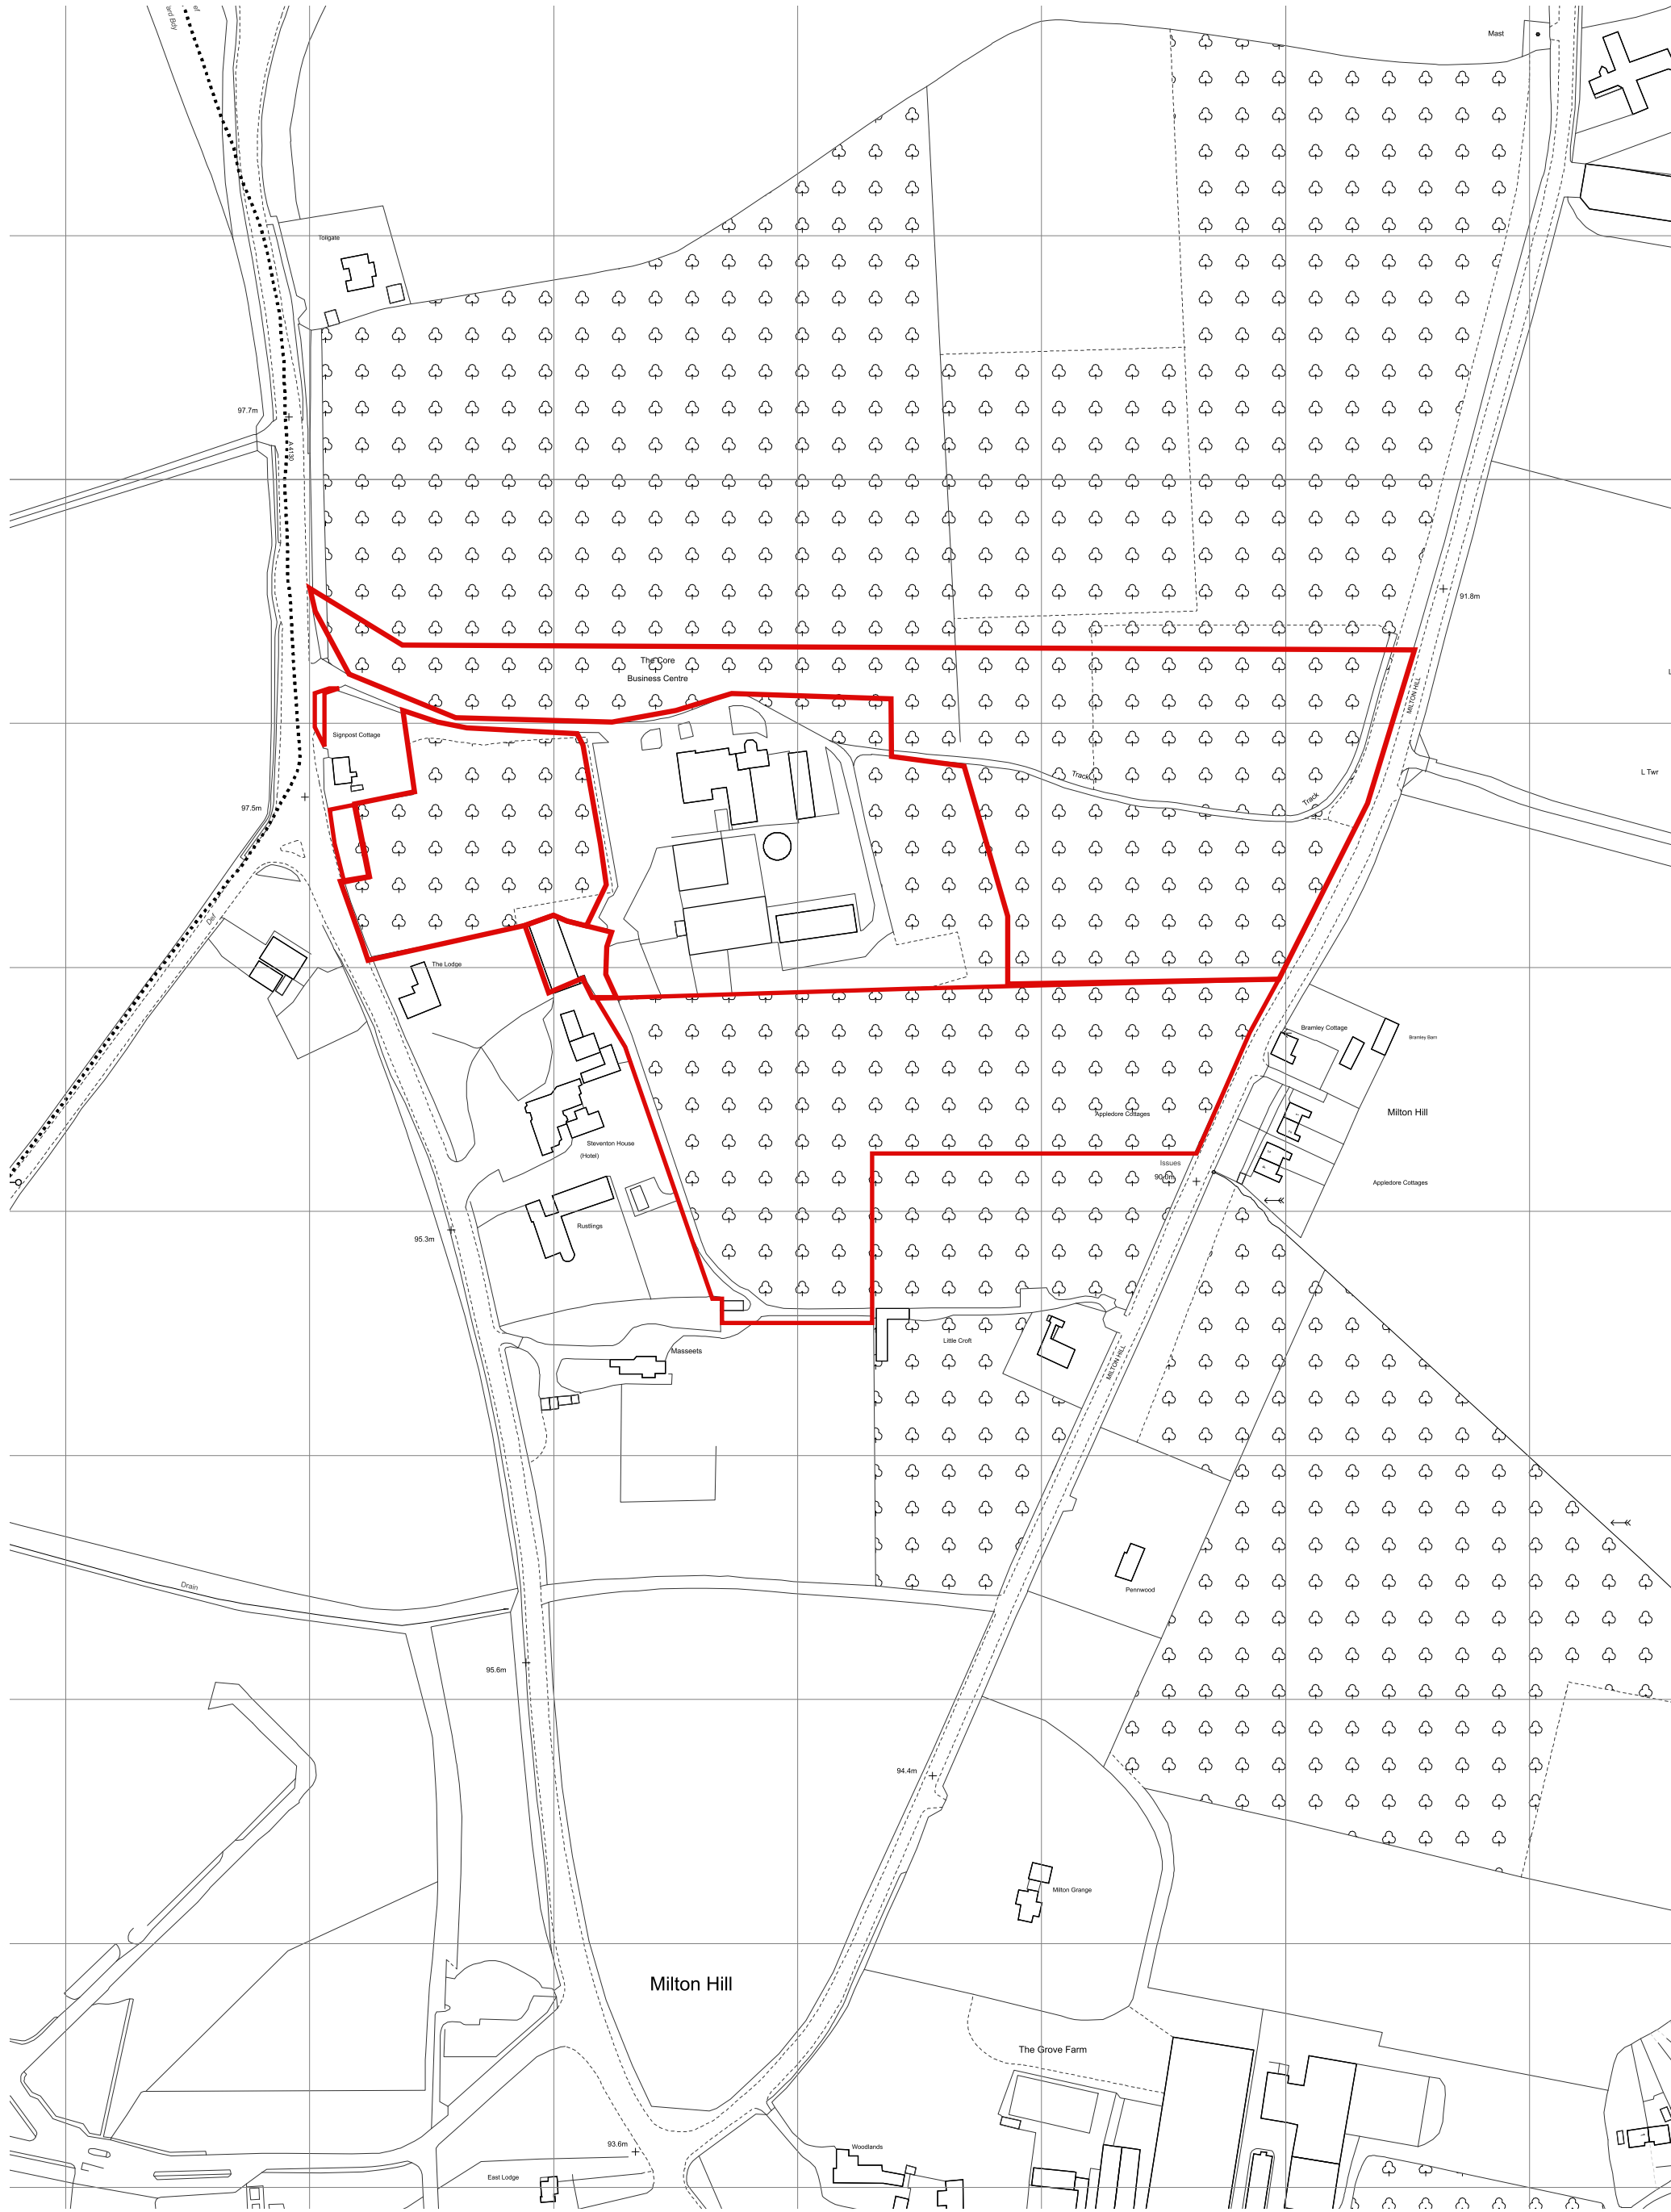

ARCHITECTS AND TOWN PLANNERS
westwaddy ADP

The Malthouse
60 East St. Helen Street
Abingdon, Oxfordshire, OX14 5EB

Tel (01235) 523139
Fax (01235) 521662

e-mail: enquiries@westwaddy-adp.co.uk

Land at Milton Heights to the east of
Steventon House Hotel and the A4130

Location Plan

Date October 2014

Scale 1:2500 @ A3

Drawn RB chkd

Job	Dwg No.	Rev.
354	L01	