
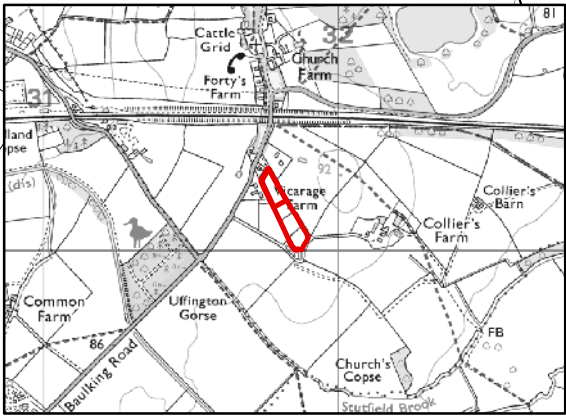


Back Drive, Colliers Farm, Baulking Road

1:1,500

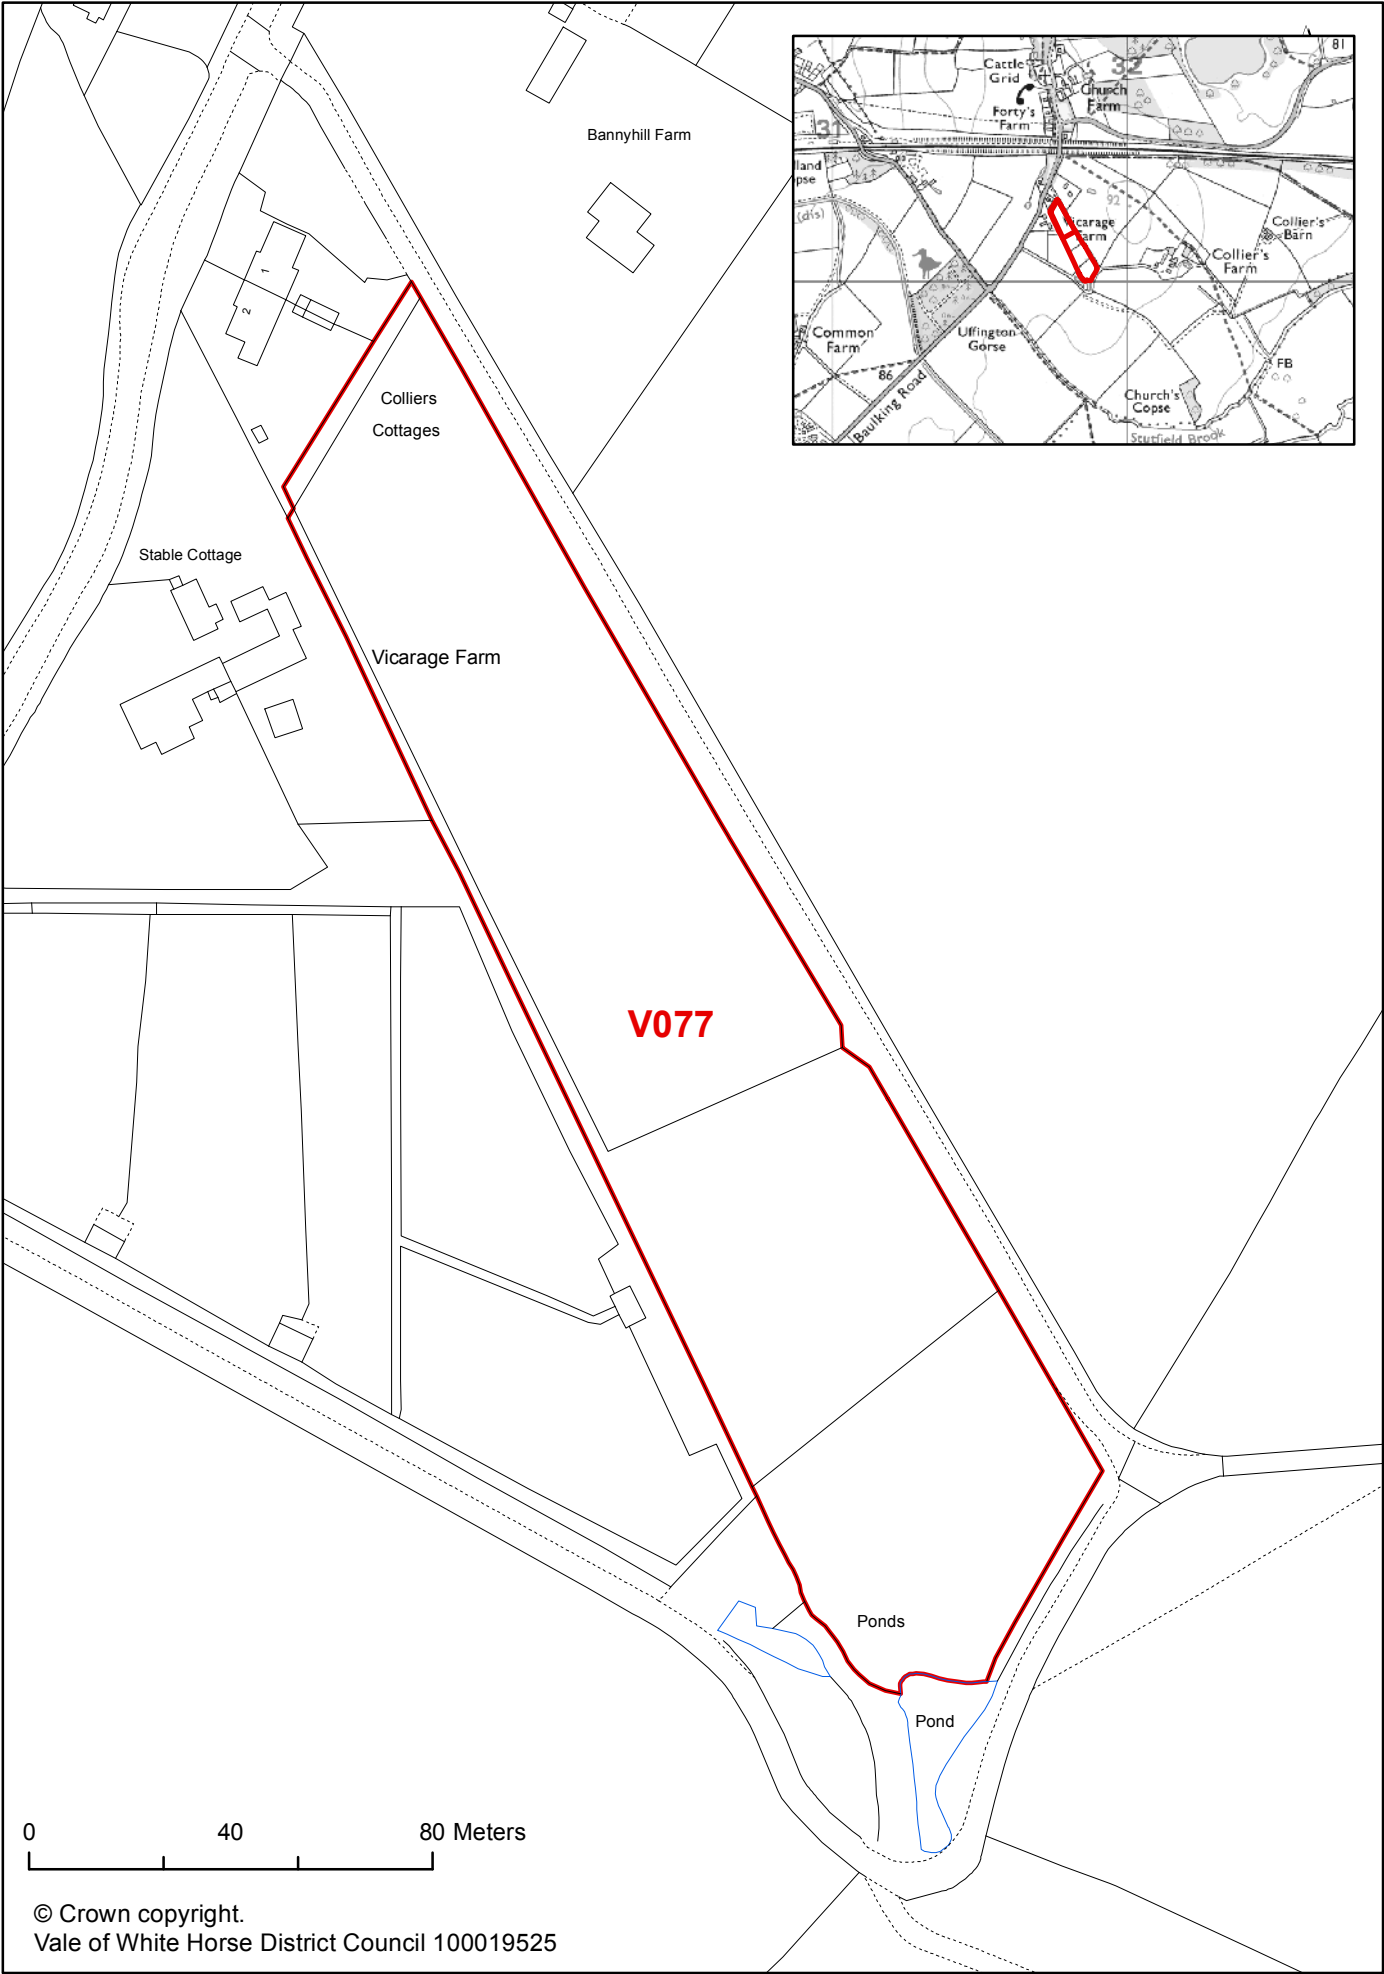

0 40 80 Meters

190000