


416.01754.00018.29.019.1-FENCE BOUNDARY PLAN.dwg

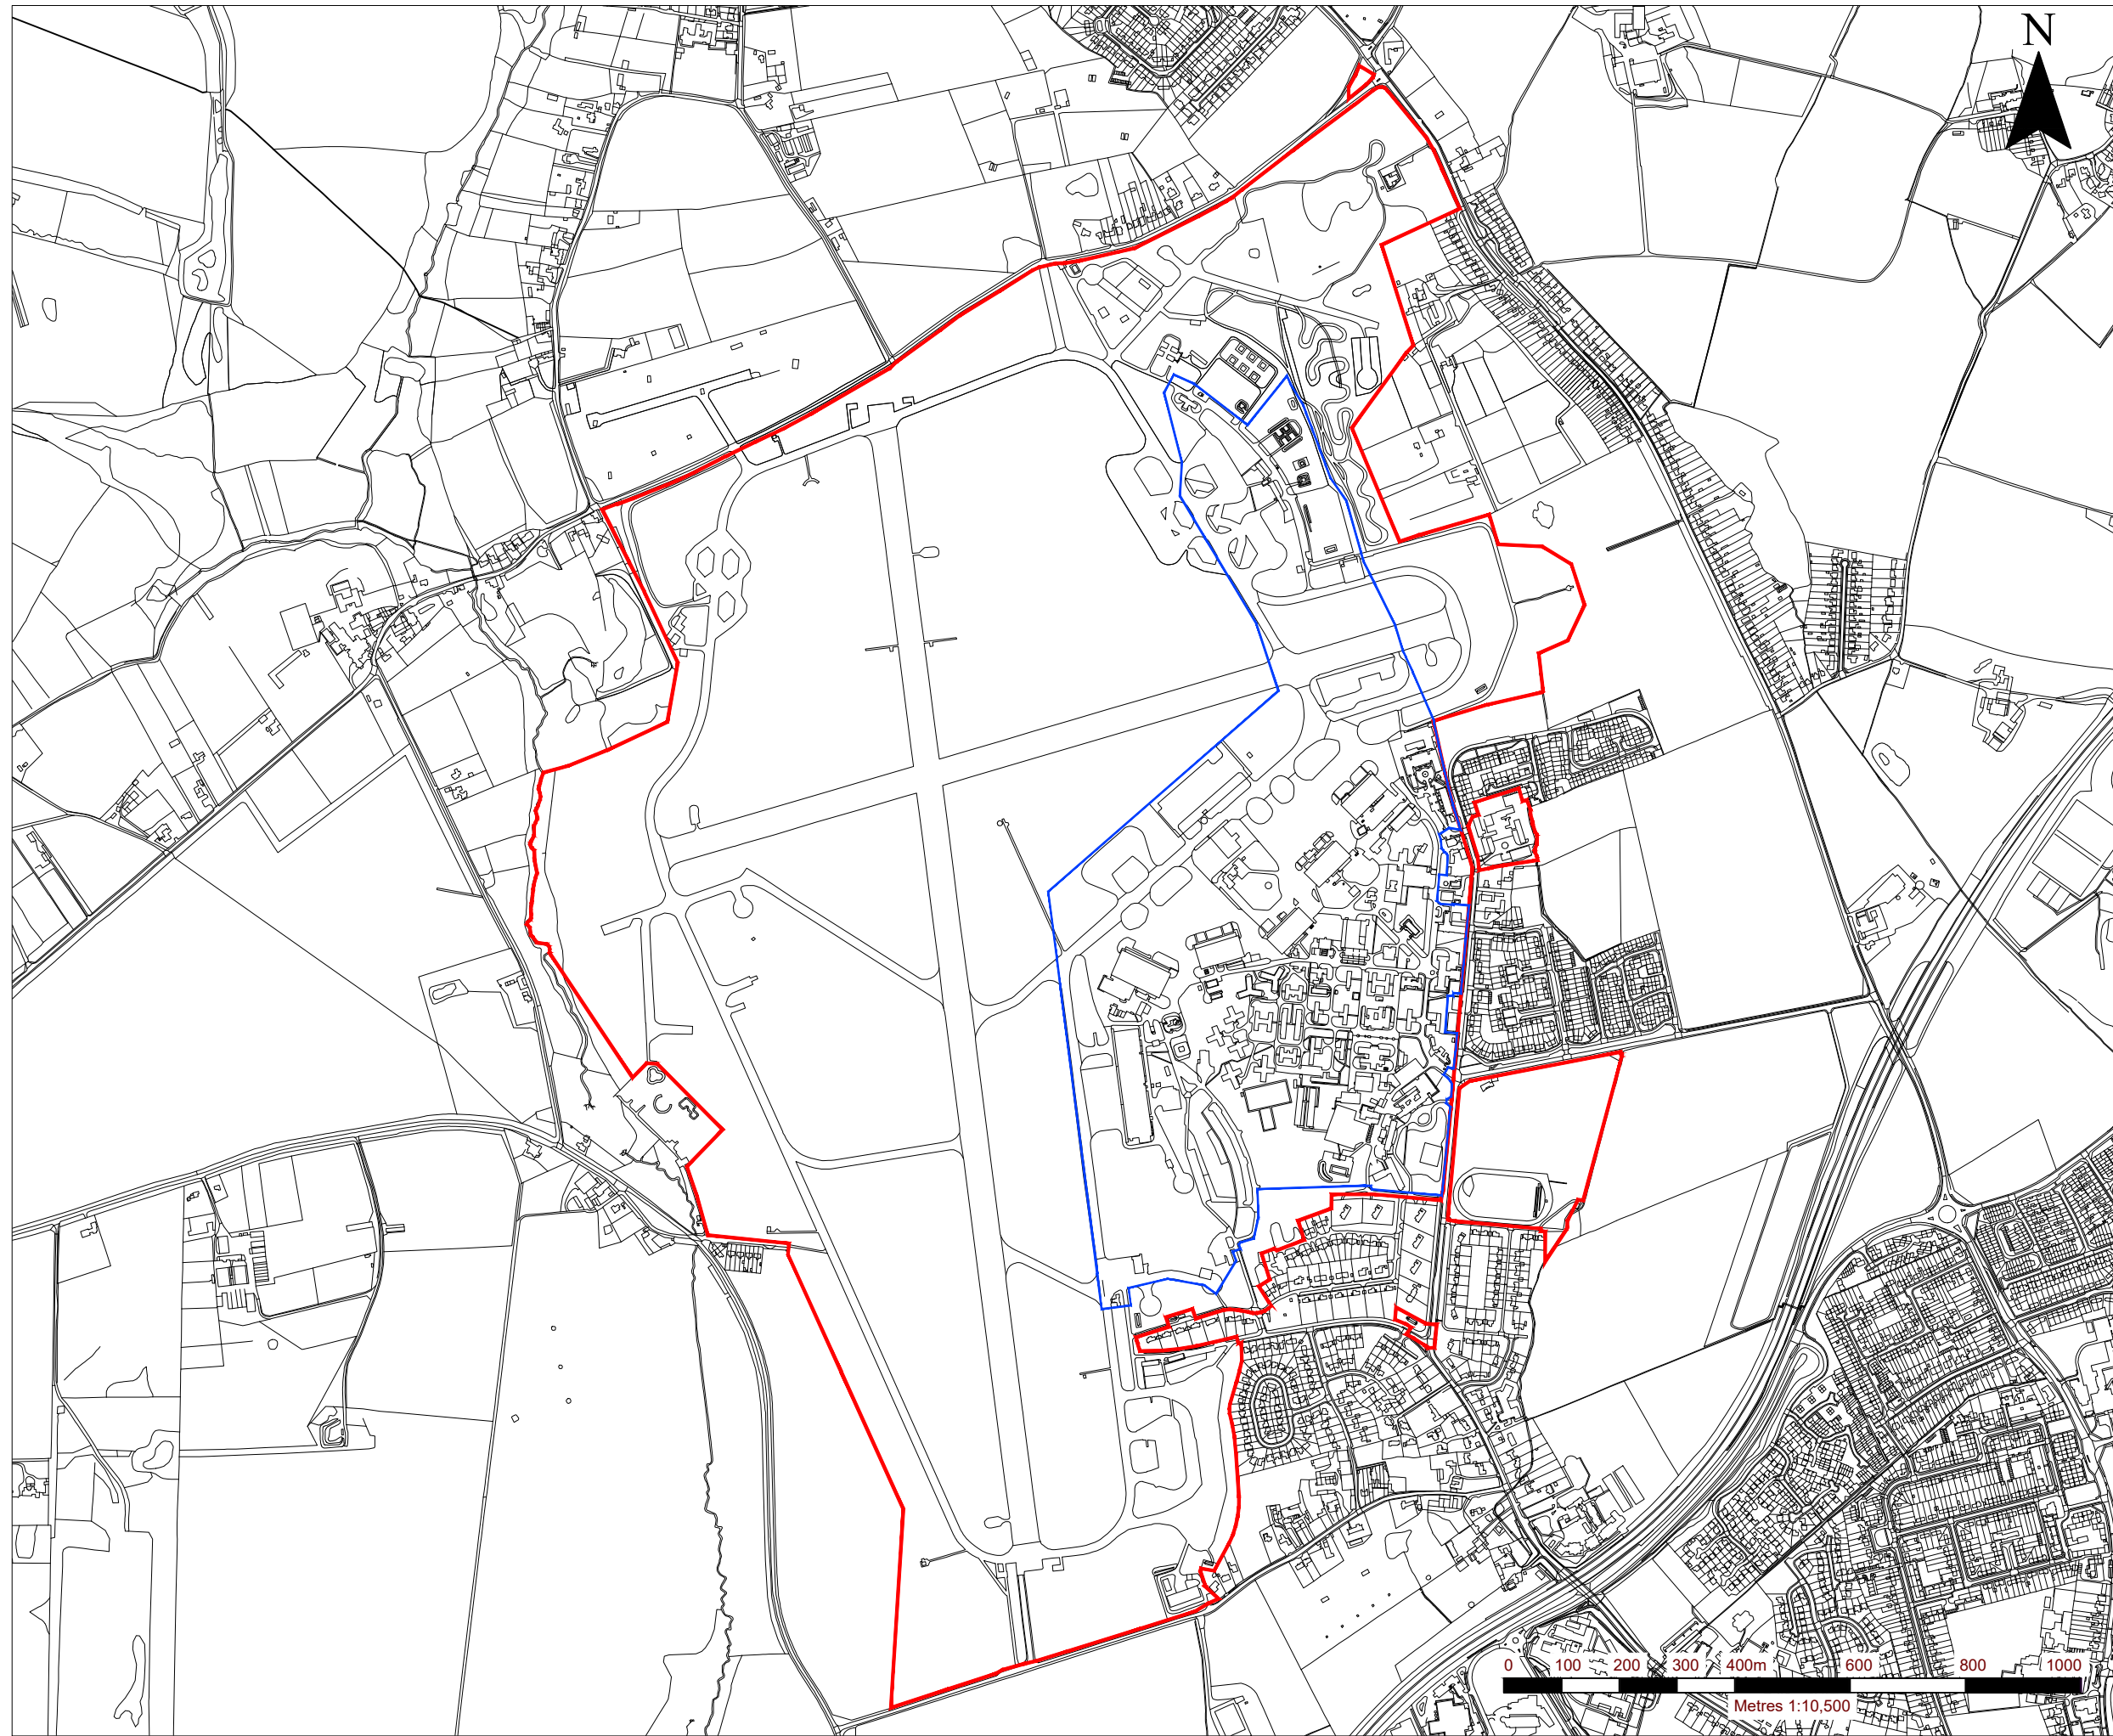

LEGEND

- SITE BOUNDARY
- FENCE BOUNDARY



LANGFORD LODGE
109 PEMBROKE ROAD
CLIFTON, BRISTOL
BS8 3EU
T: 01179 064280
F: 01173 179535
www.slrconsulting.com

CARTER JONAS LLP
ACTING FOR DIO
DALTON BARRACKS
ABINGDON

FENCE BOUNDARY PLAN

416.01754.00018.29.019.1

Scale
1:10,500 @ A3

Date
JULY 2018