


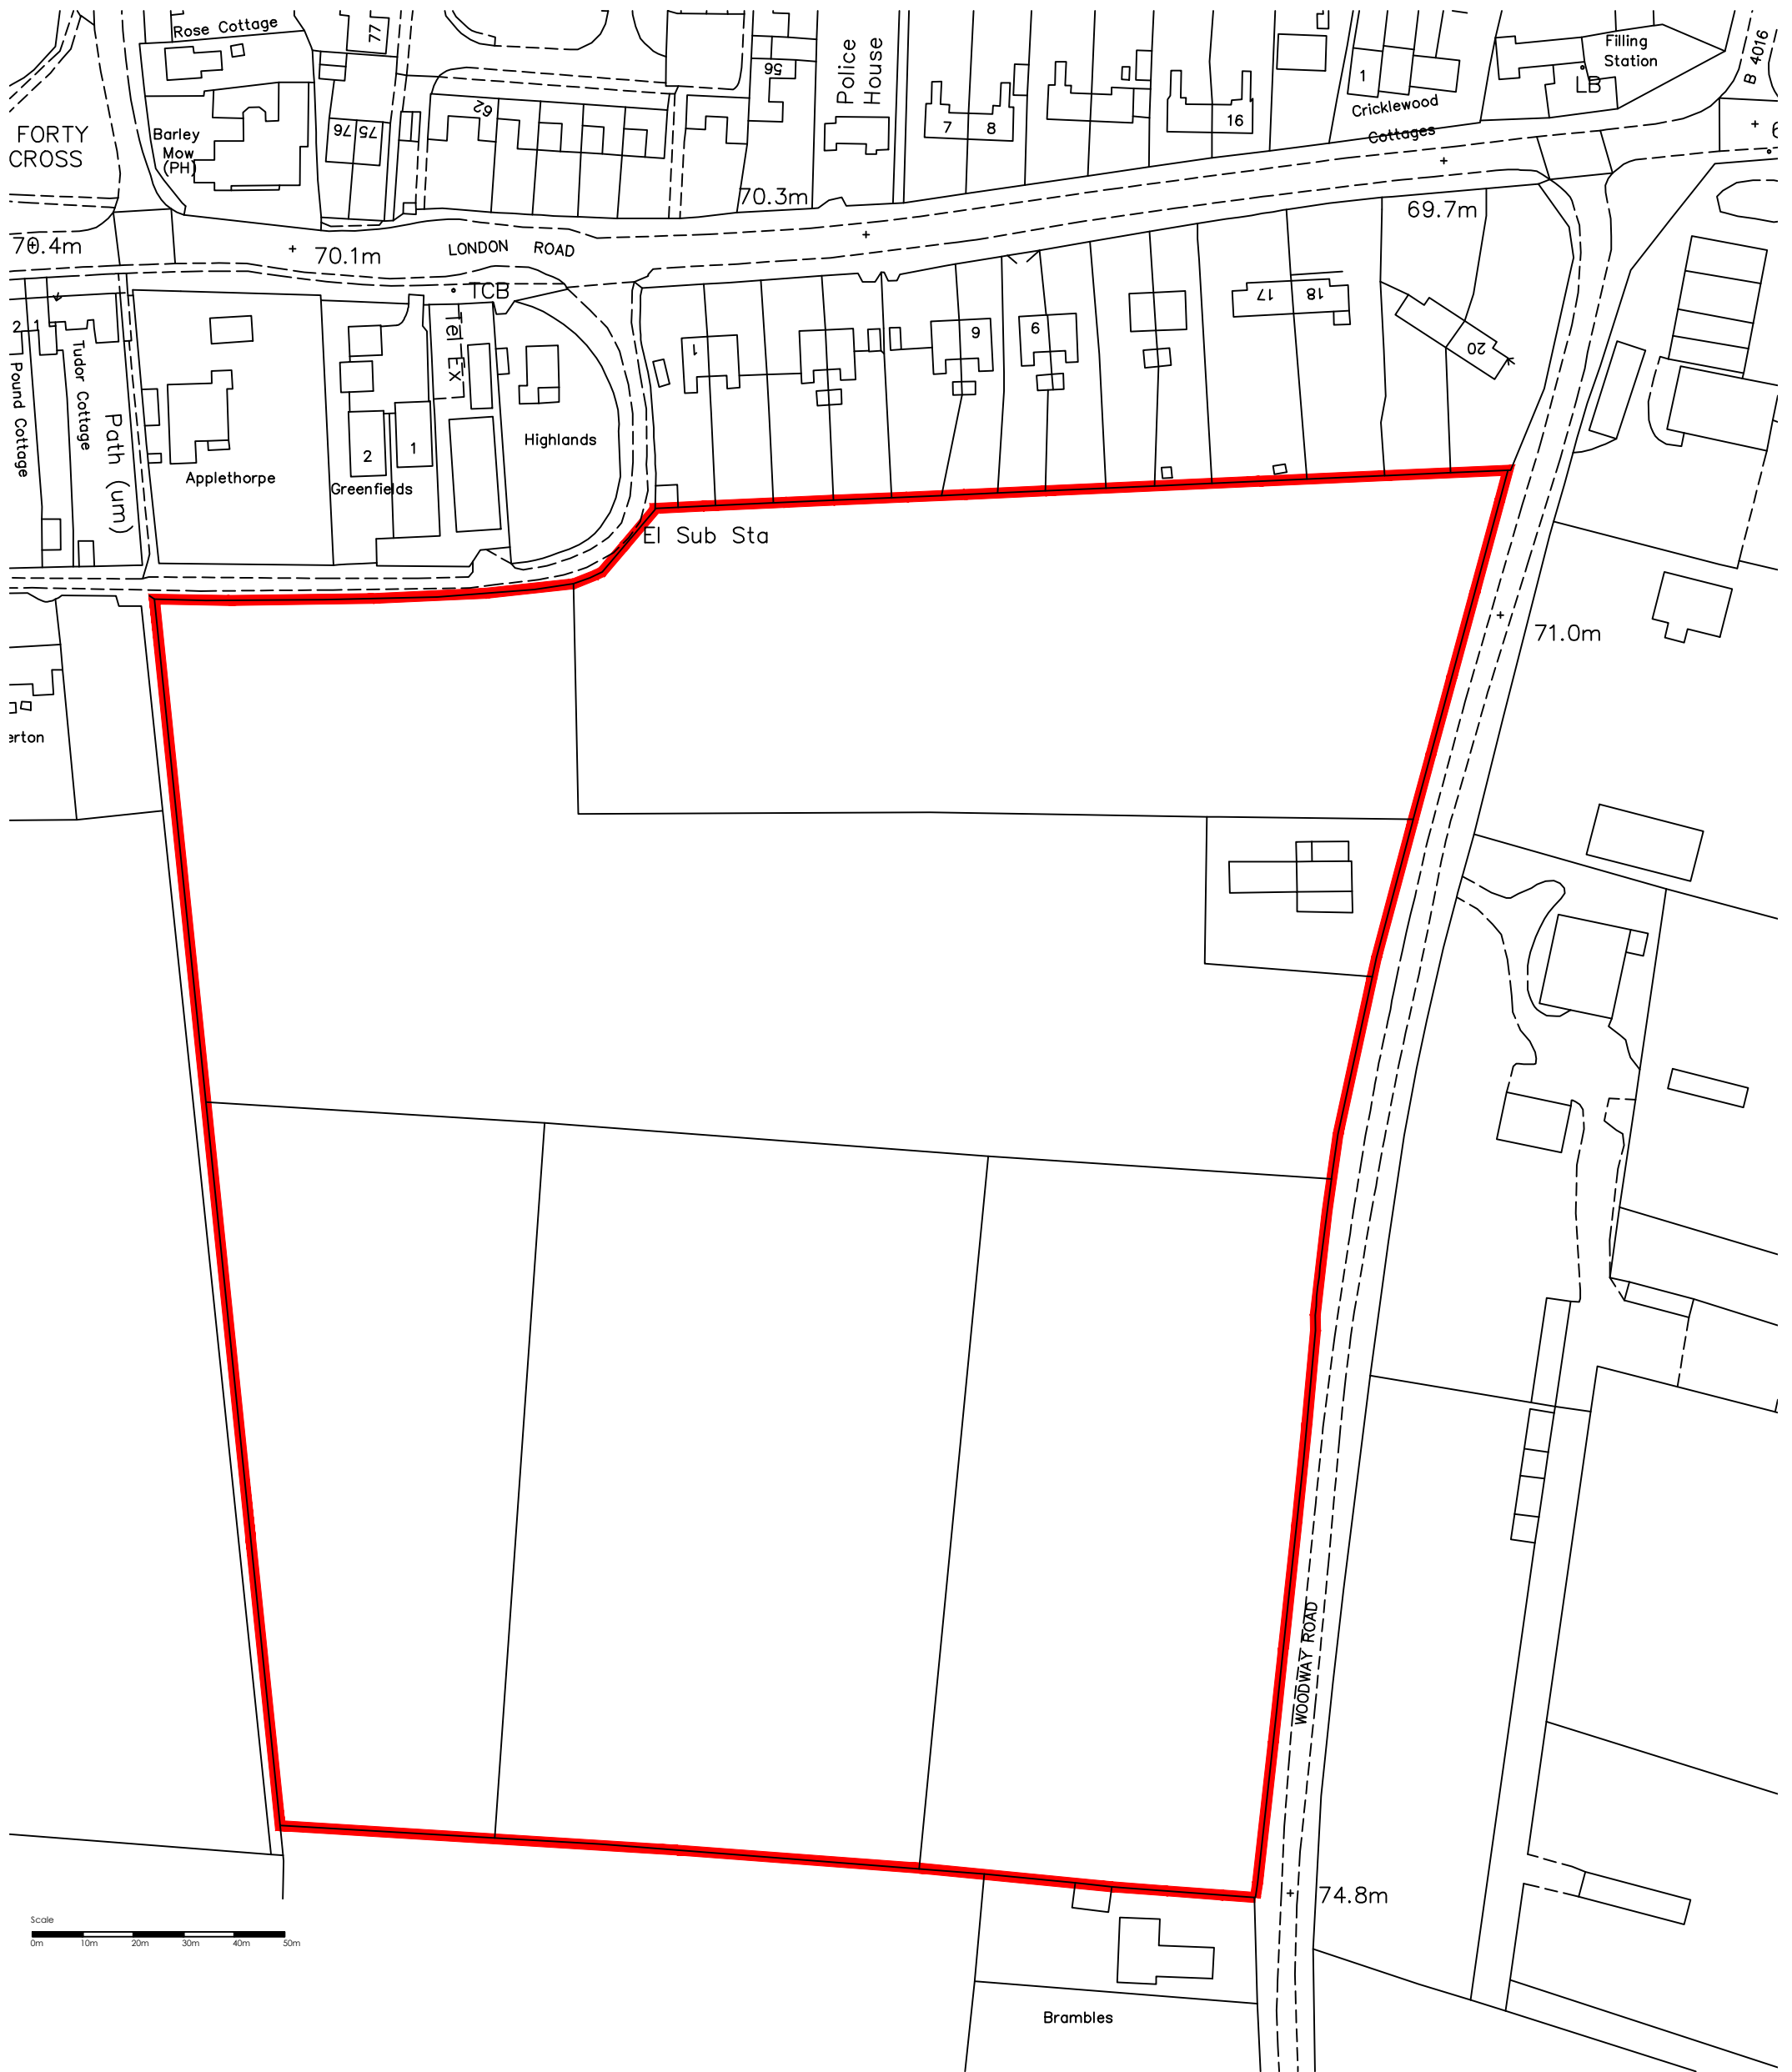

Woodway Road Blewbury - site location plan

dwg.no. 14-156-01 July 2014 scale 1-1250@a3