


Land off Canal Way
East Challow
OX12 9SU

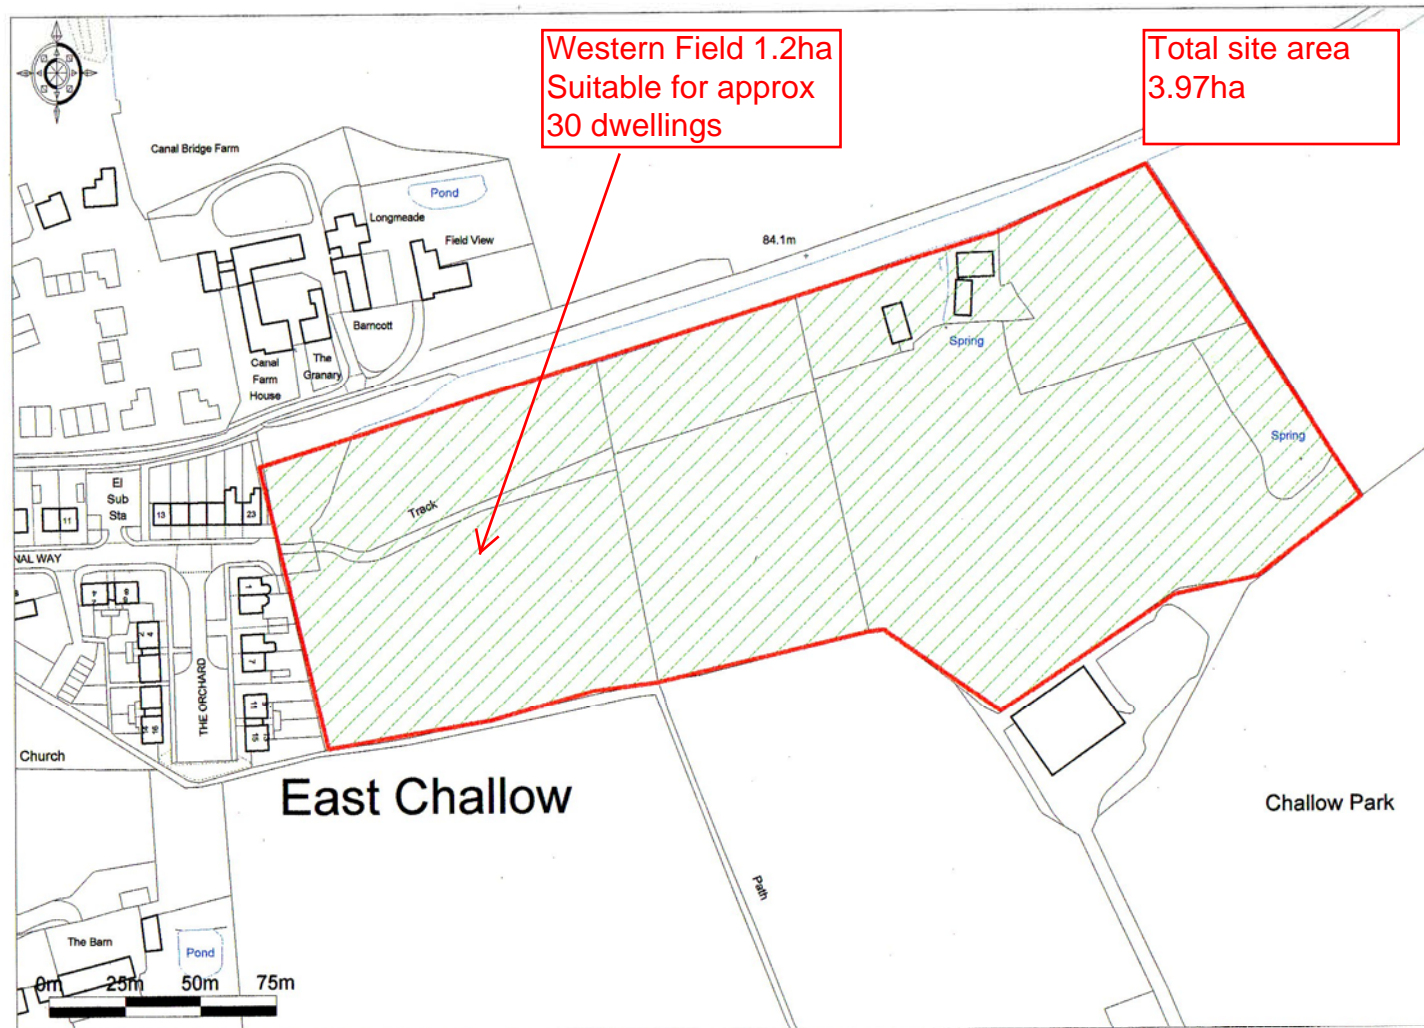

Ordnance Survey © Crown Copyright 2014. All rights reserved. Licence number 100022432. Plotted Scale - 1:2500



Stewart Lilly Associates Ltd
2 Hengest Gate
Harwell
OX11 0HH
Tel: 01235 832867