


Wantage West



1:10,000

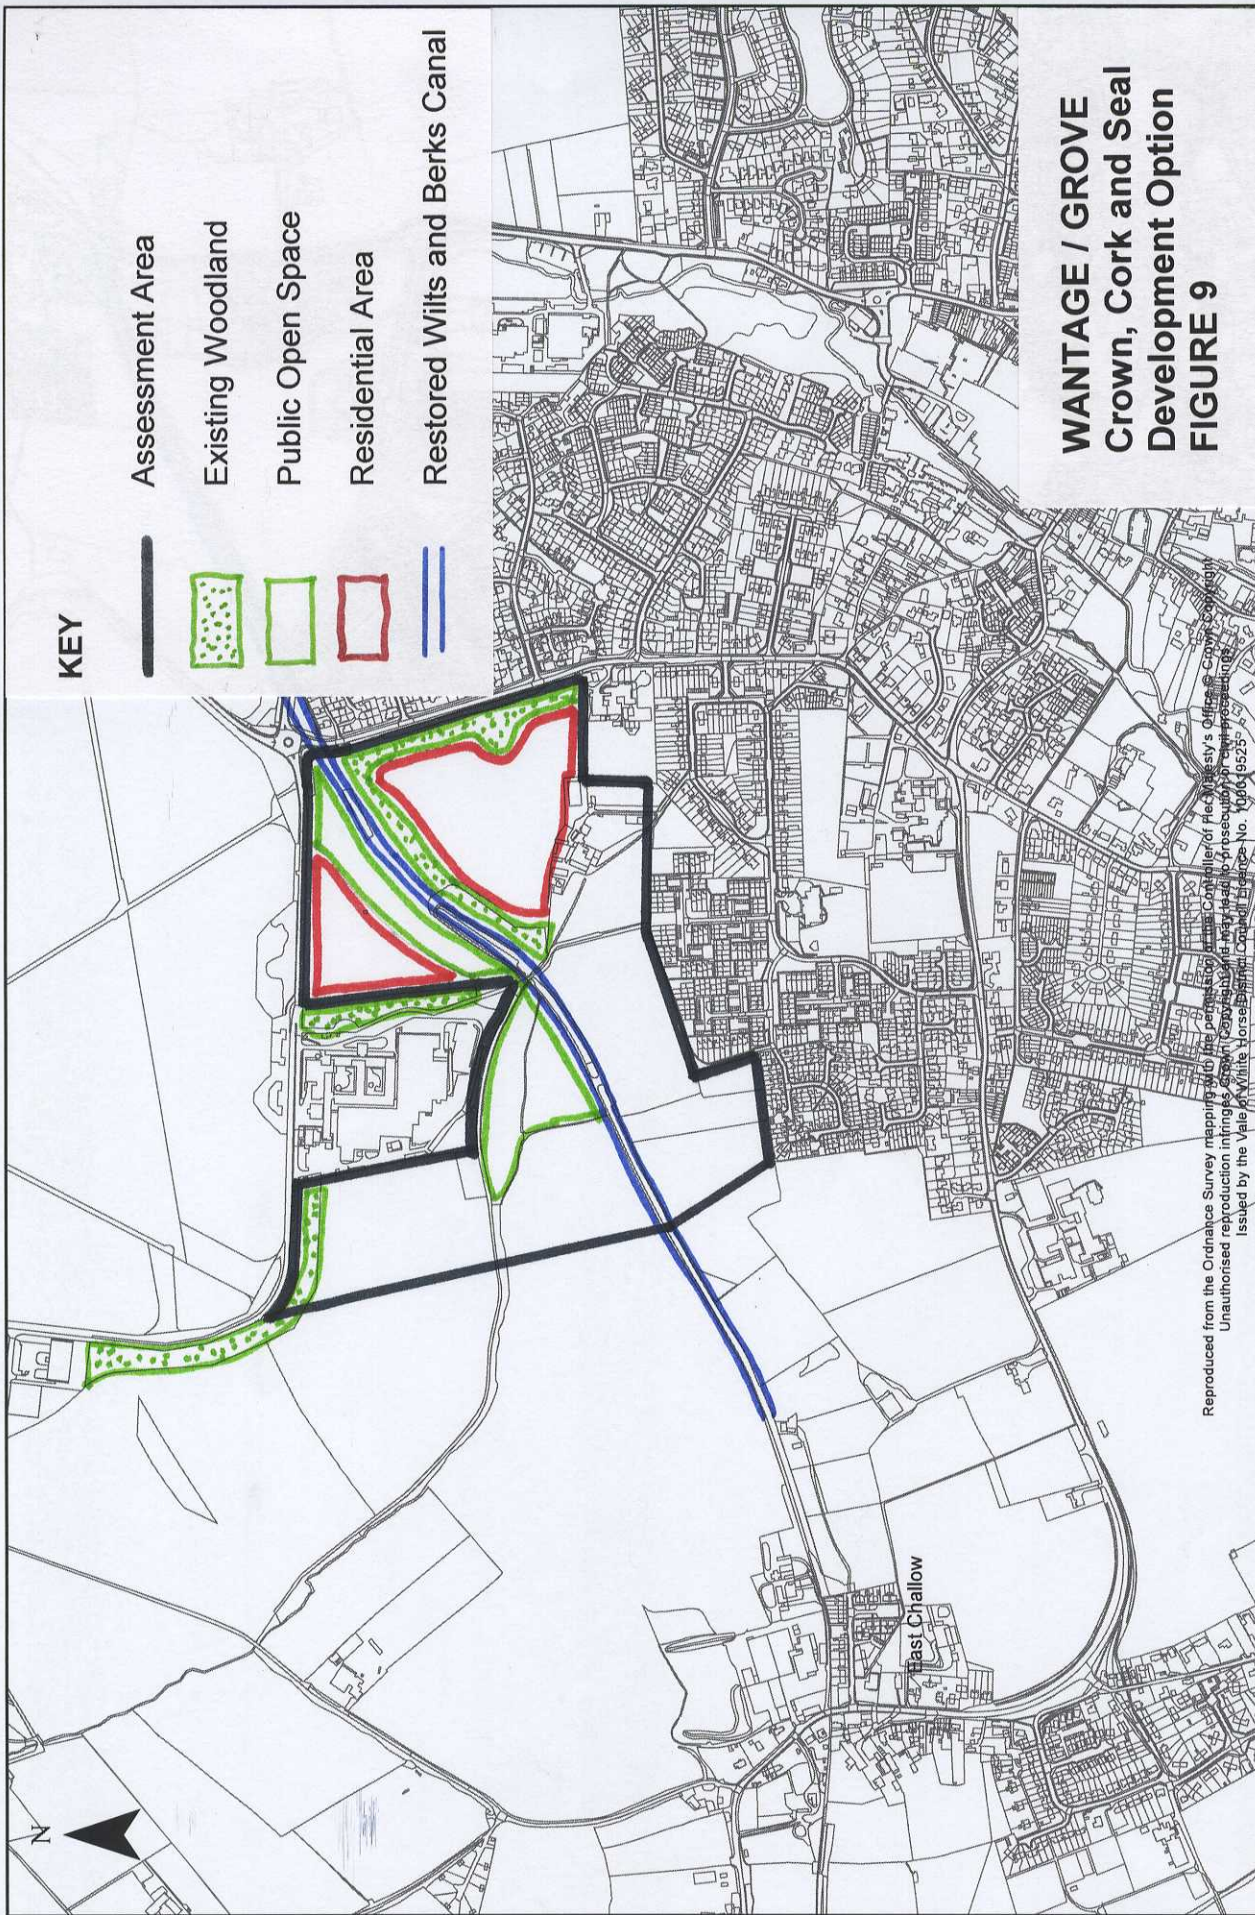

WANTAGE / GROVE Crown, Cork and Seal Development Option FIGURE 9

Reproduced from the Ordnance Survey mapping with the permission of the Controller of Her Majesty's Stationery Office. Crown Copyright. Unauthorised reproduction infringes Crown Copyright and may lead to prosecution or civil proceedings. Issued by the Vale of White Horse District Council Licence No. 100019525.