



The scale of the drawing is only valid for A3 format printing



Legend

Site Location and Project Site Boundary

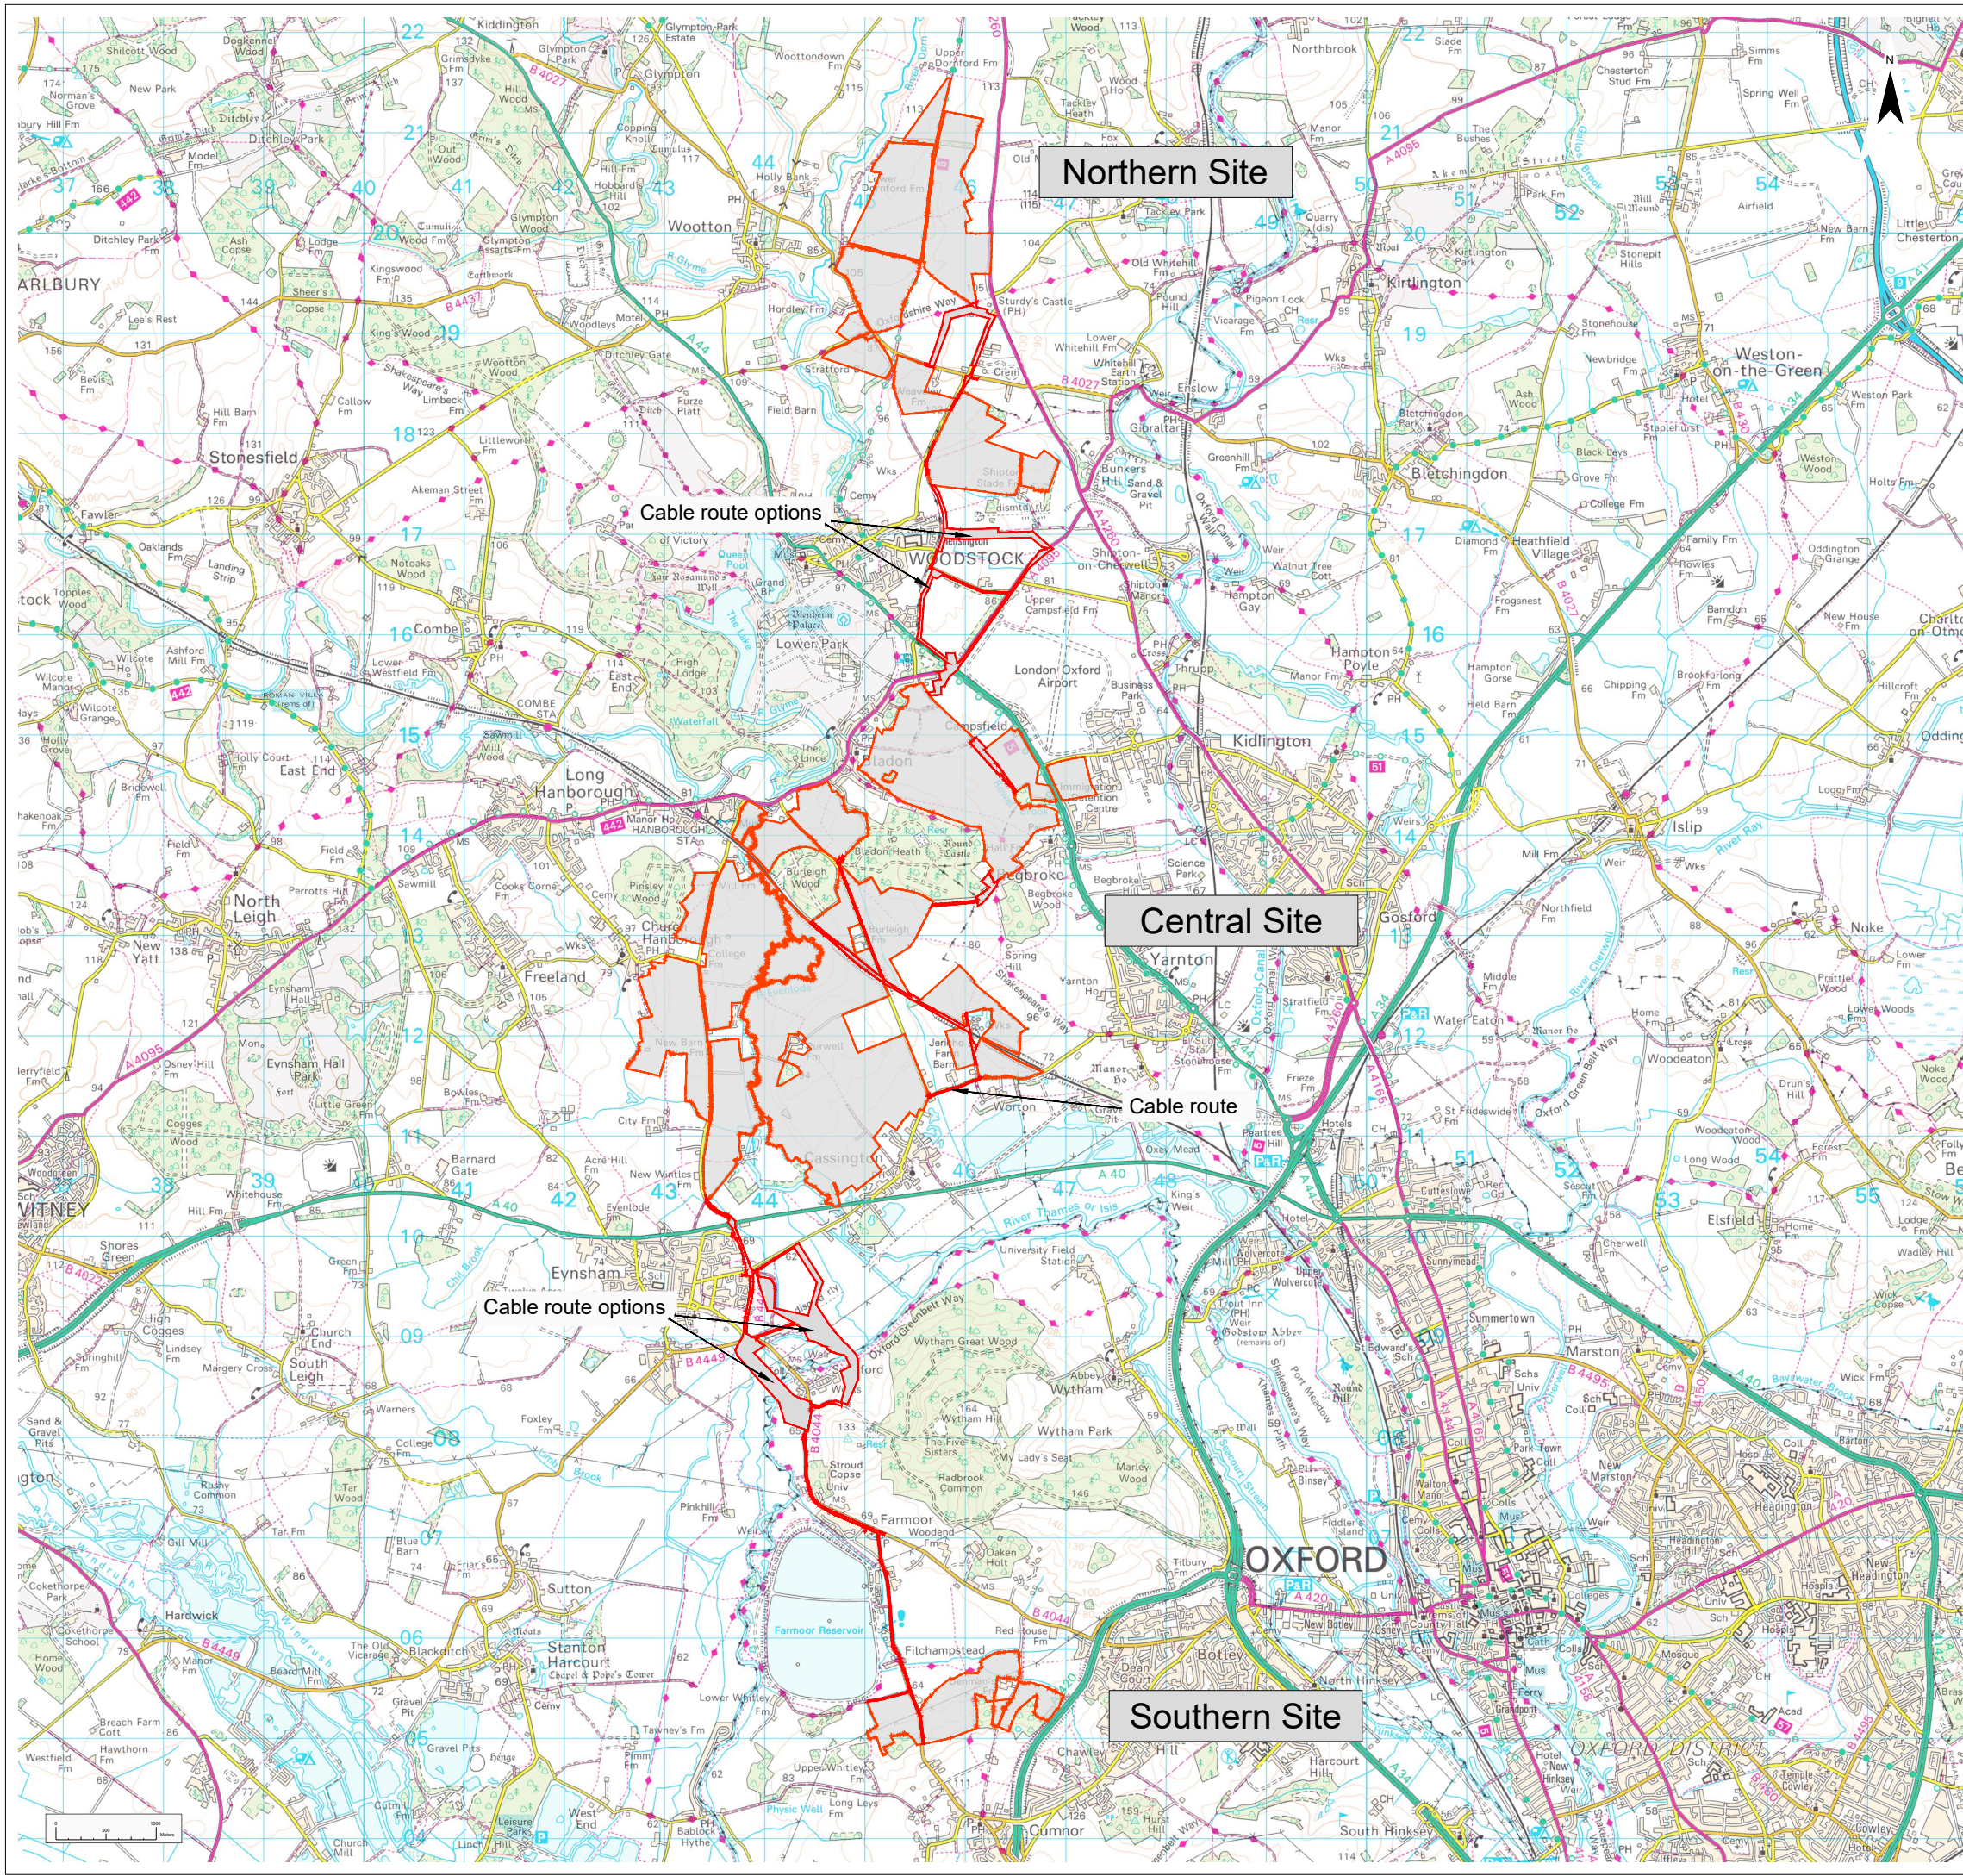

Project		Status			
Botley West Solar Farm		Final			
Id.	Changes	Date	Name	Date	Name
				10.10.2023	V. Guskova
				10.10.2023	T. Dahl
Project-PH					
Project-No					
A	Created	10.10.2023	VG	Drawing No	prj-01-0700
CAD-data name: 231010 Botley West Site Location plan.dwg					
Scale: 1:65000 at A3			DIM: m		
Plan					
Site Location and Project Site Boundary					
Figure 1.1					
Overview					
		 Photovoltaic Development Partners GmbH Kurfürstendamm 52 10707 Berlin, Germany			