



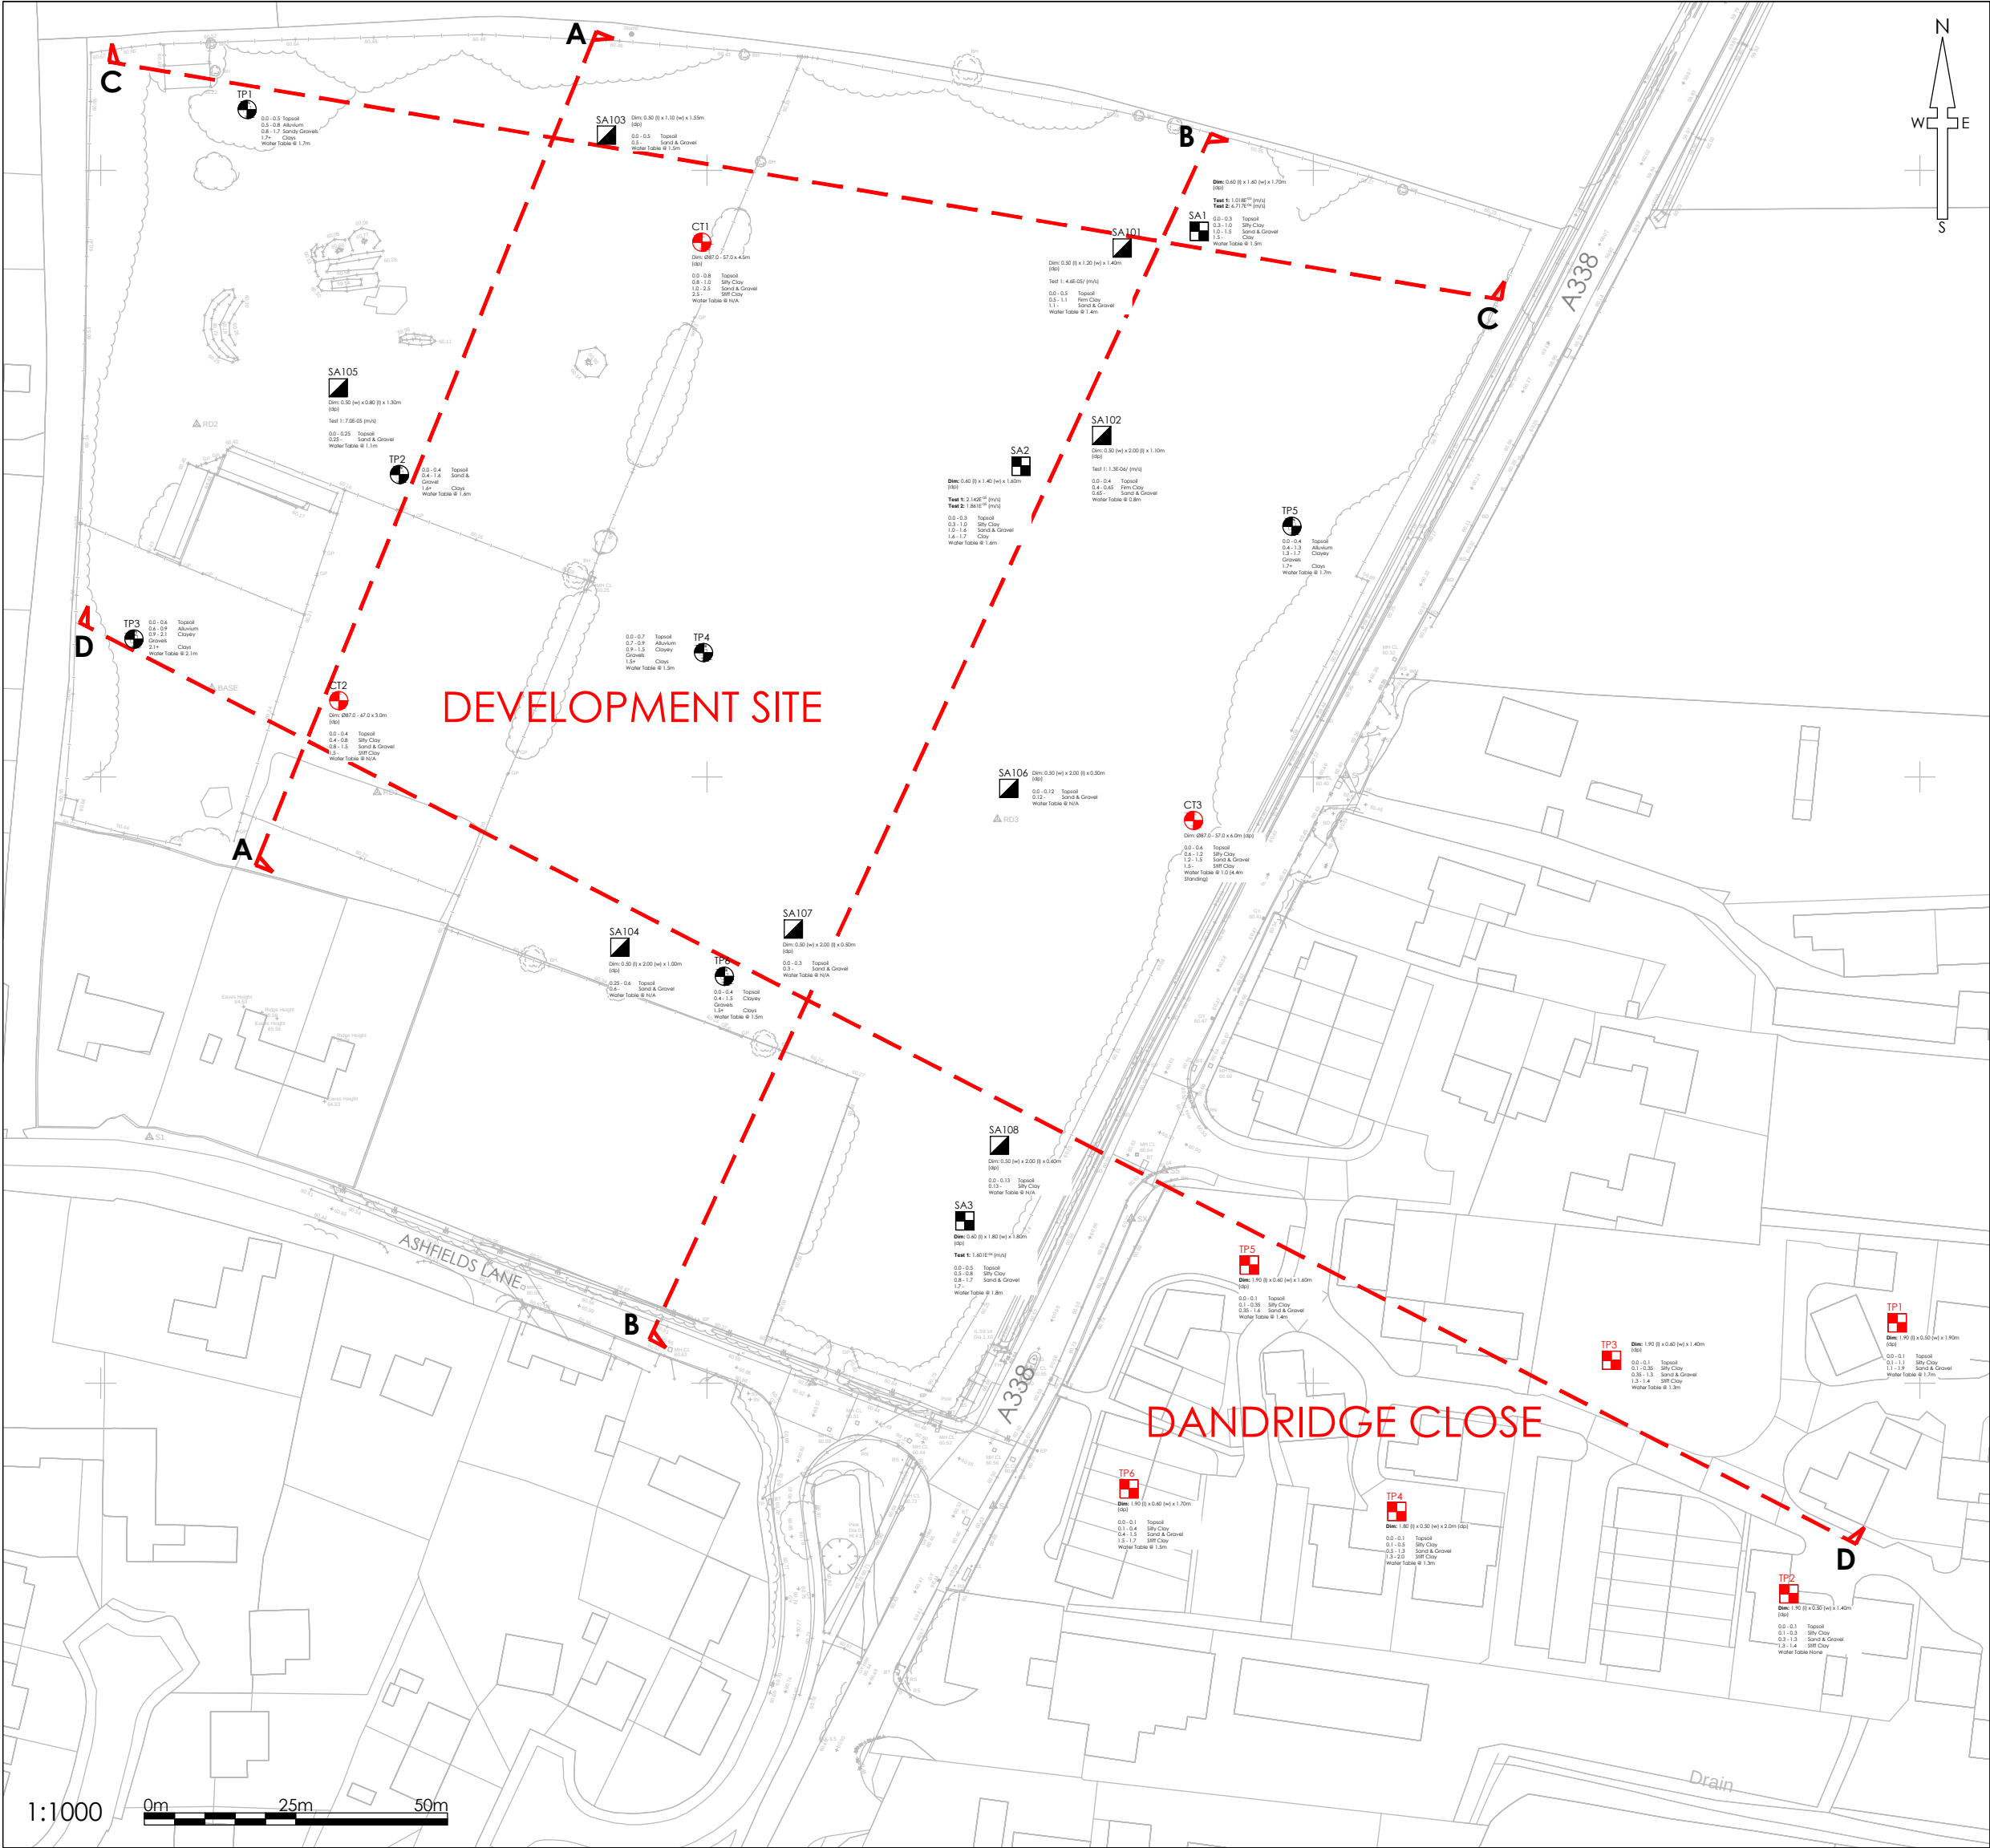

Cross Section Locations

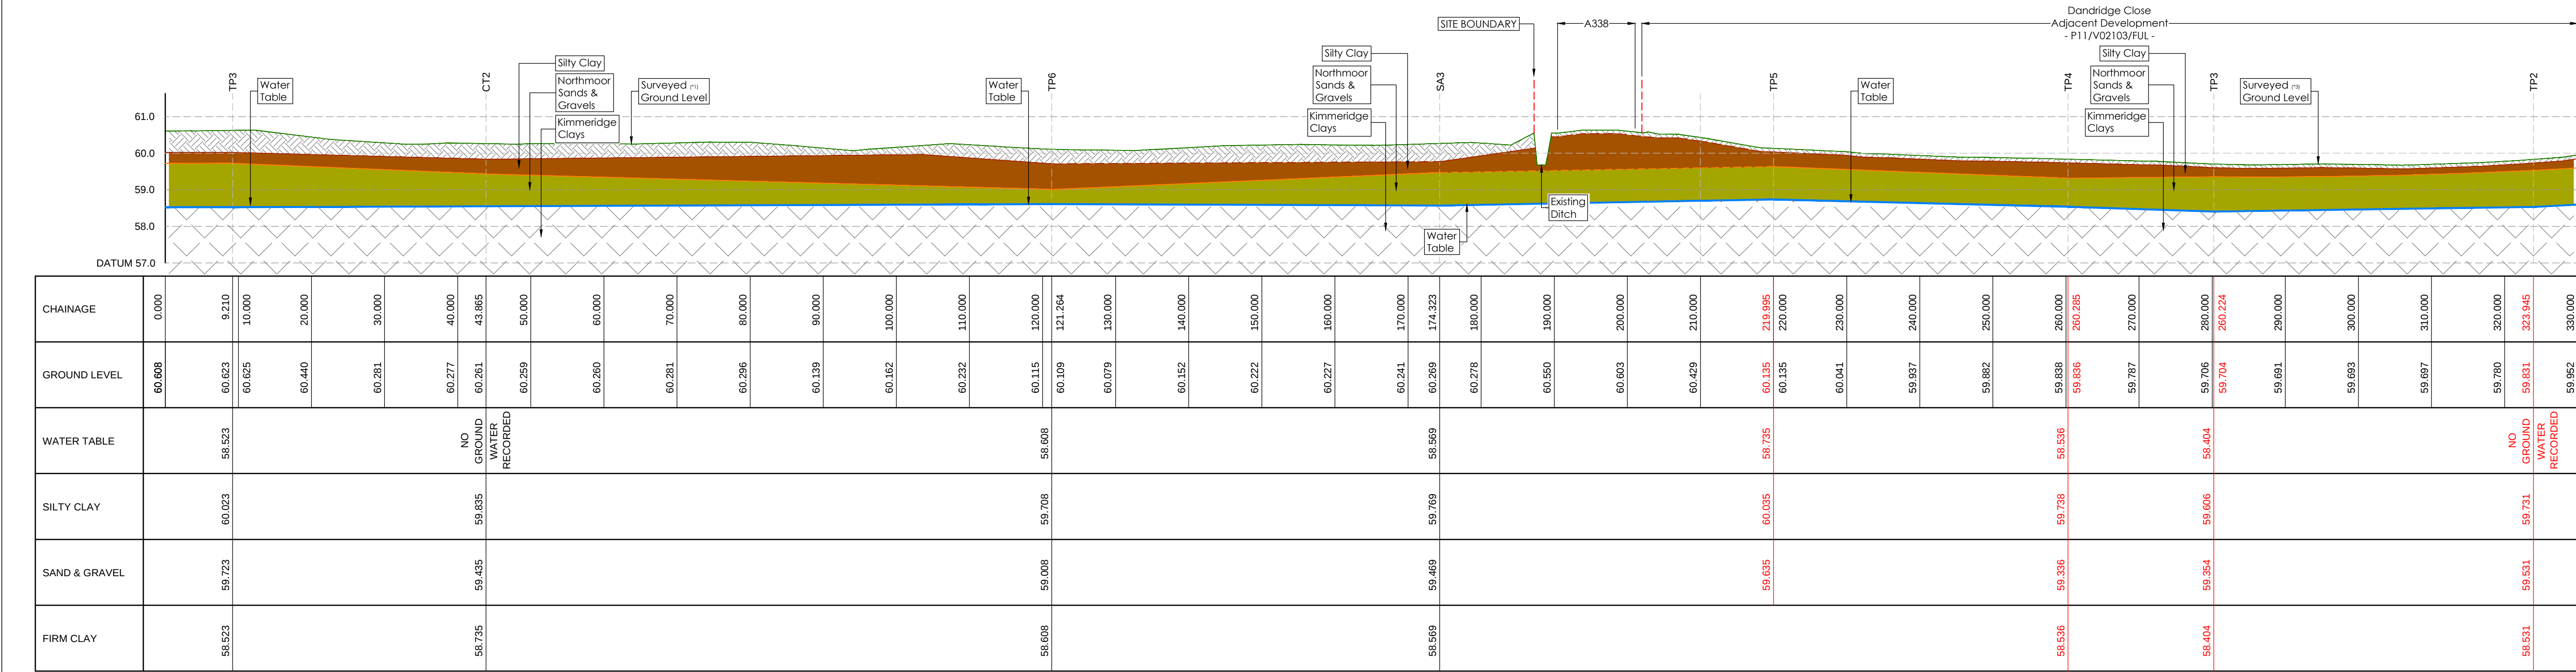

Site Cross Section - D-D

- NOTES
- All dimensions and levels are in metres unless otherwise noted
 - This drawing is to be read in conjunction with the relevant Architect's/Engineer's drawings, specifications and CDM documentation
 - This drawing has been produced electronically and may have been photo reduced or enlarged when copied. Work to figured dimensions only (DO NOT SCALE). All dimensions to be checked on site. Any errors or omissions to be reported to the engineer immediately.
 - This drawing contains coloured lines / information that may not be clear if reproduced in black and white.
 - Digital copies of this plan can only be considered accurate if supplied directly by Infrastruct CS Ltd.

Note:

Ground Model constructed using Site Survey Data:

Development Site:
Survey *1 - Total Surveys Limited - PHO/TS/325615/1
SI Data - Listers GEO - 16.08.015b

Adjacent/Proposed Development, Planning No: P16/V1778/FUL
Survey *2 - Greenhatch Group - 23873_UG
SI Data - N/A

Adjacent Development, Planning No: P11/V2103/FUL
Survey *3 - RPS - JBR1593/600
SI Data - Clarkebond - W802192/G/F2

	Topsoil
	Silty Clay Geology
	Northmoor Sands & Gravels Geology
	Kimmeridge Clay Geology

P01	SNN	TST	Initial Issue	14/08/18
Rev	Drawn by	Chk'd by	Comments	Date
DRAWING TITLE Local Geology and Site Cross Sections 2 of 2				
PROJECT Land at A338 & Ashfield Lane East Hanney Oxon				
DESIGNED BY TST		DRAFTED BY SNN		APPROVED BY DJ
DATE 07/08/2018		STATUS INFORMATION		
SCALE 1:500 horizontal: 1:100 verical				
CLIENT 				
JOB NUMBER ICS-2291		DRAWING NUMBER 31		REVISION P01