


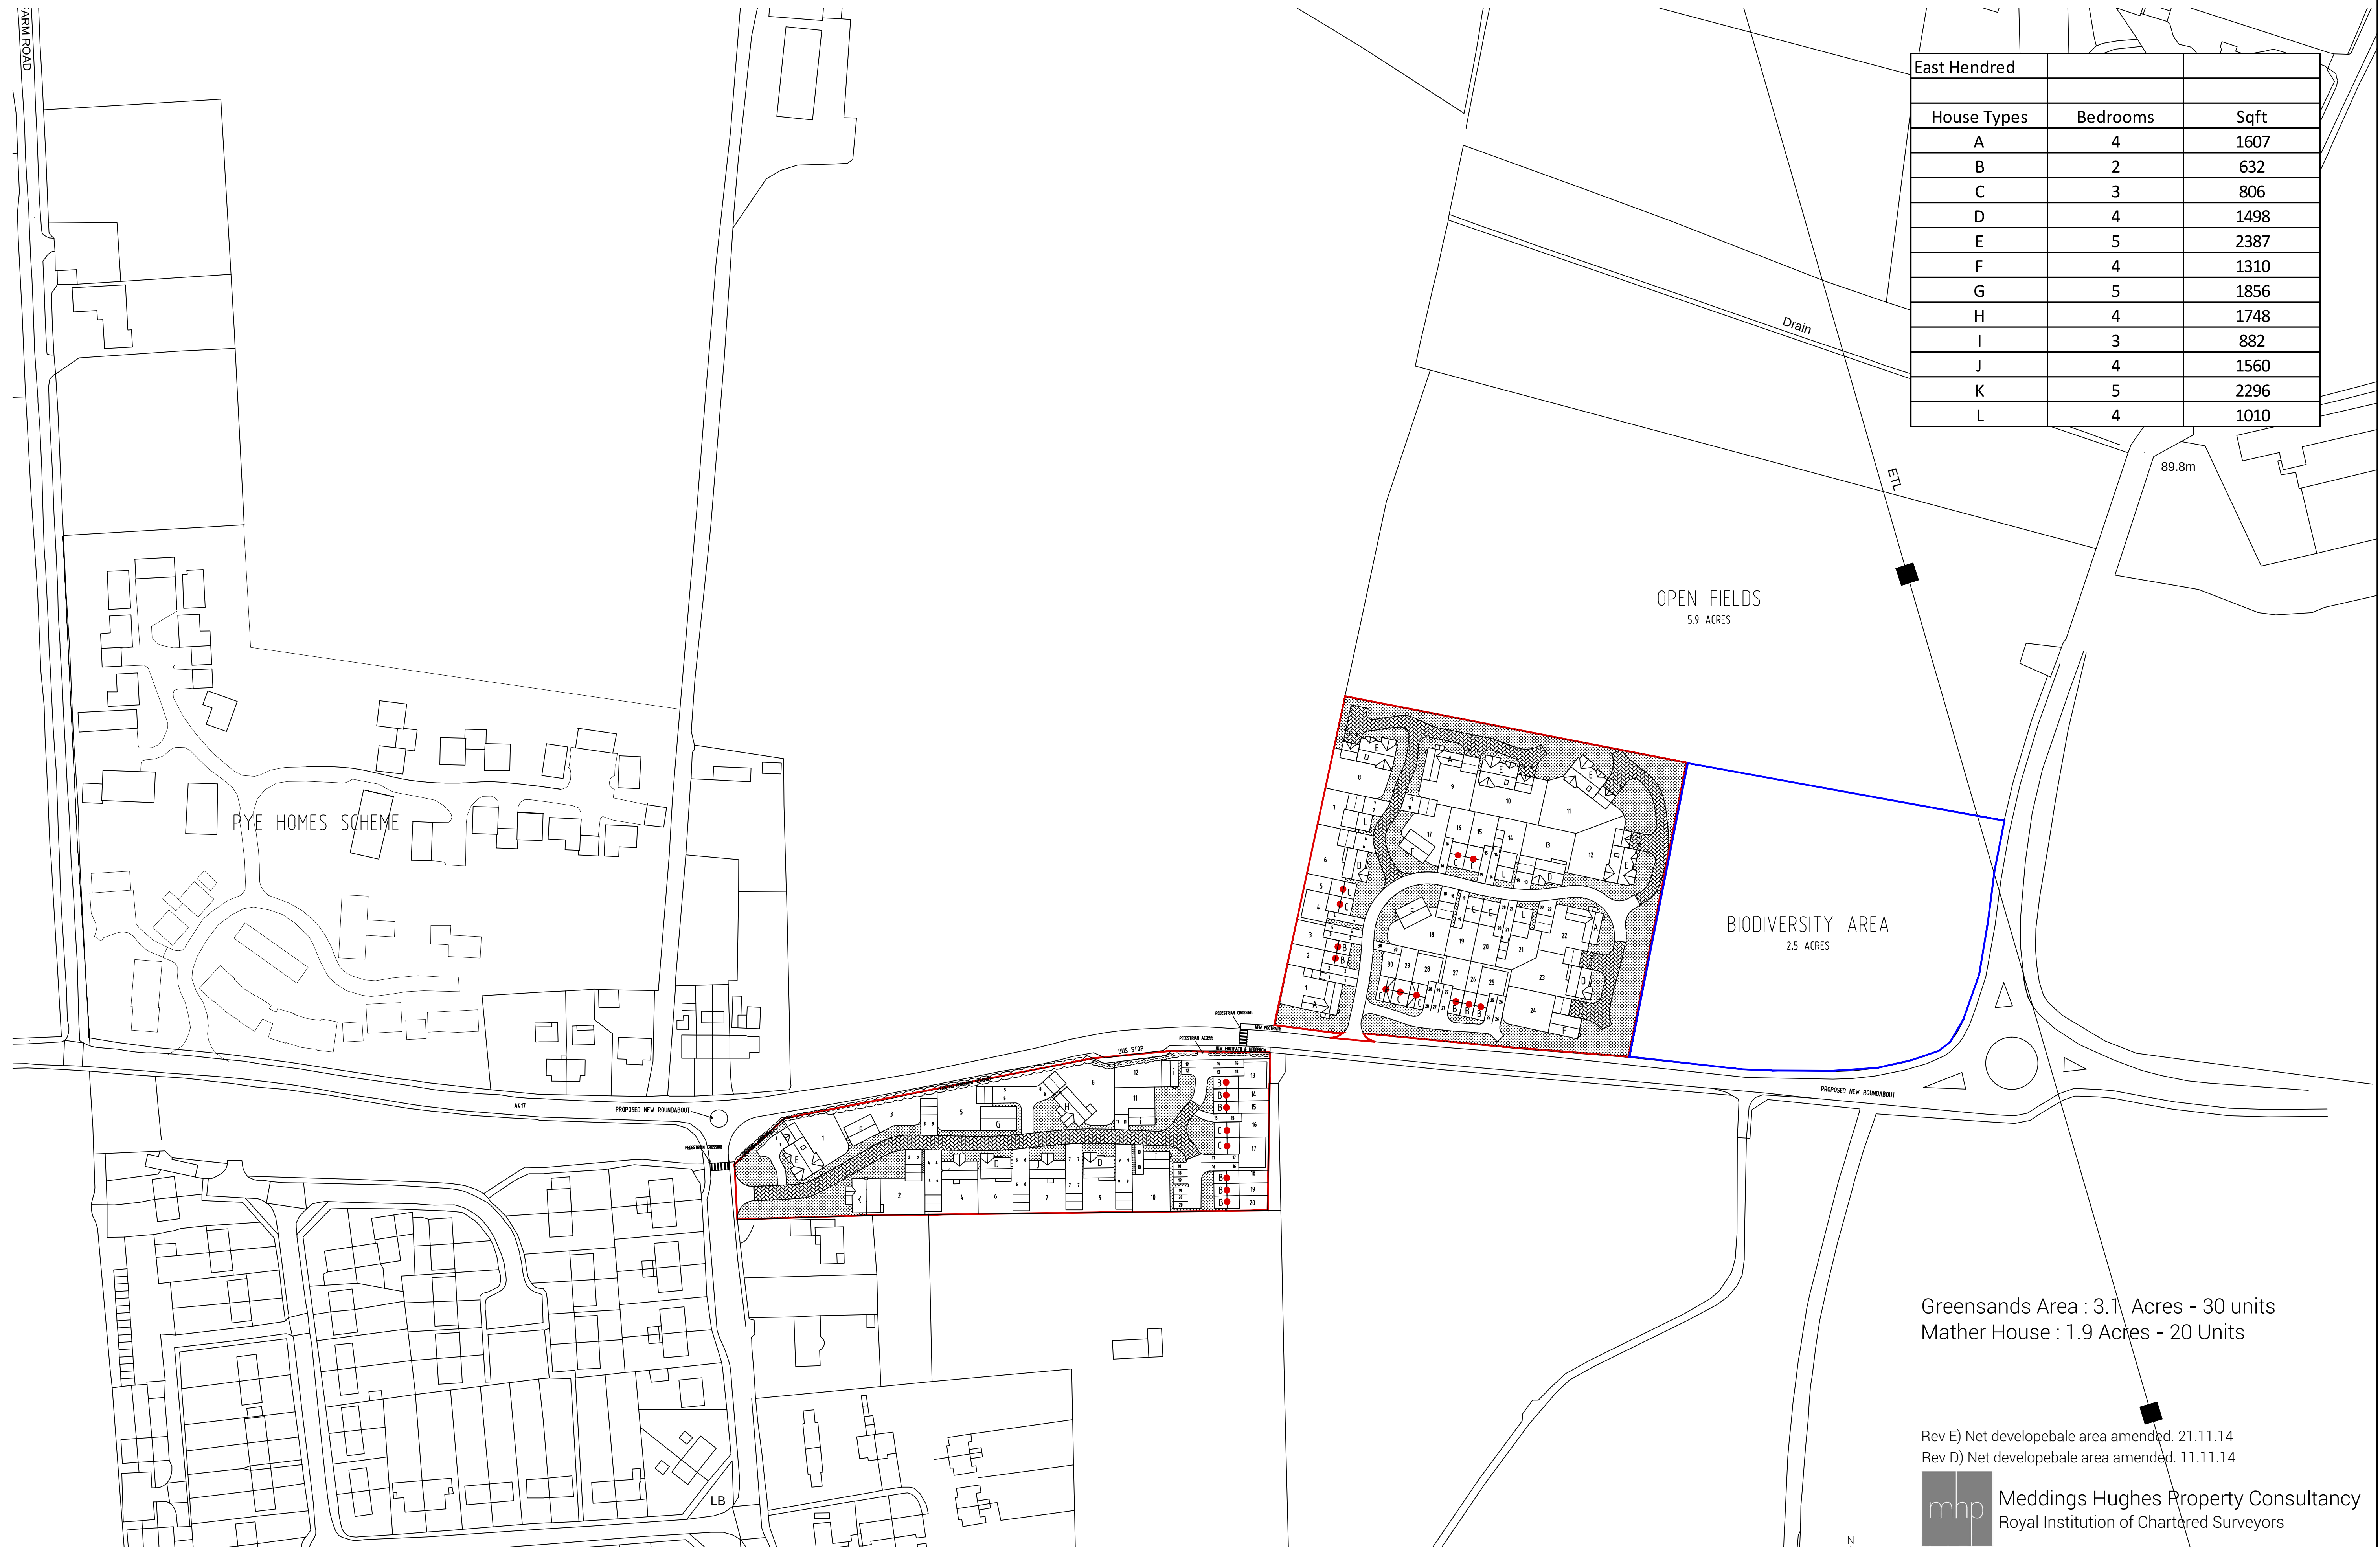

Greensands Area : 3.1 Acres - 30 units
Mather House : 1.9 Acres - 20 Units

Rev E) Net developable area amended. 21.11.14
Rev D) Net developable area amended. 11.11.14



Meddings Hughes Property Consultancy
Royal Institution of Chartered Surveyors

Scale:	1/500 @A1	Client:	Mr Les Wells
Date:	11.11.14	Project:	Greensand E.H
Drawn:	MHP	Drawing Title:	Illustrative Layout
Checked:	PRP	Drawing No:	MHP/PRP/GEH/01